




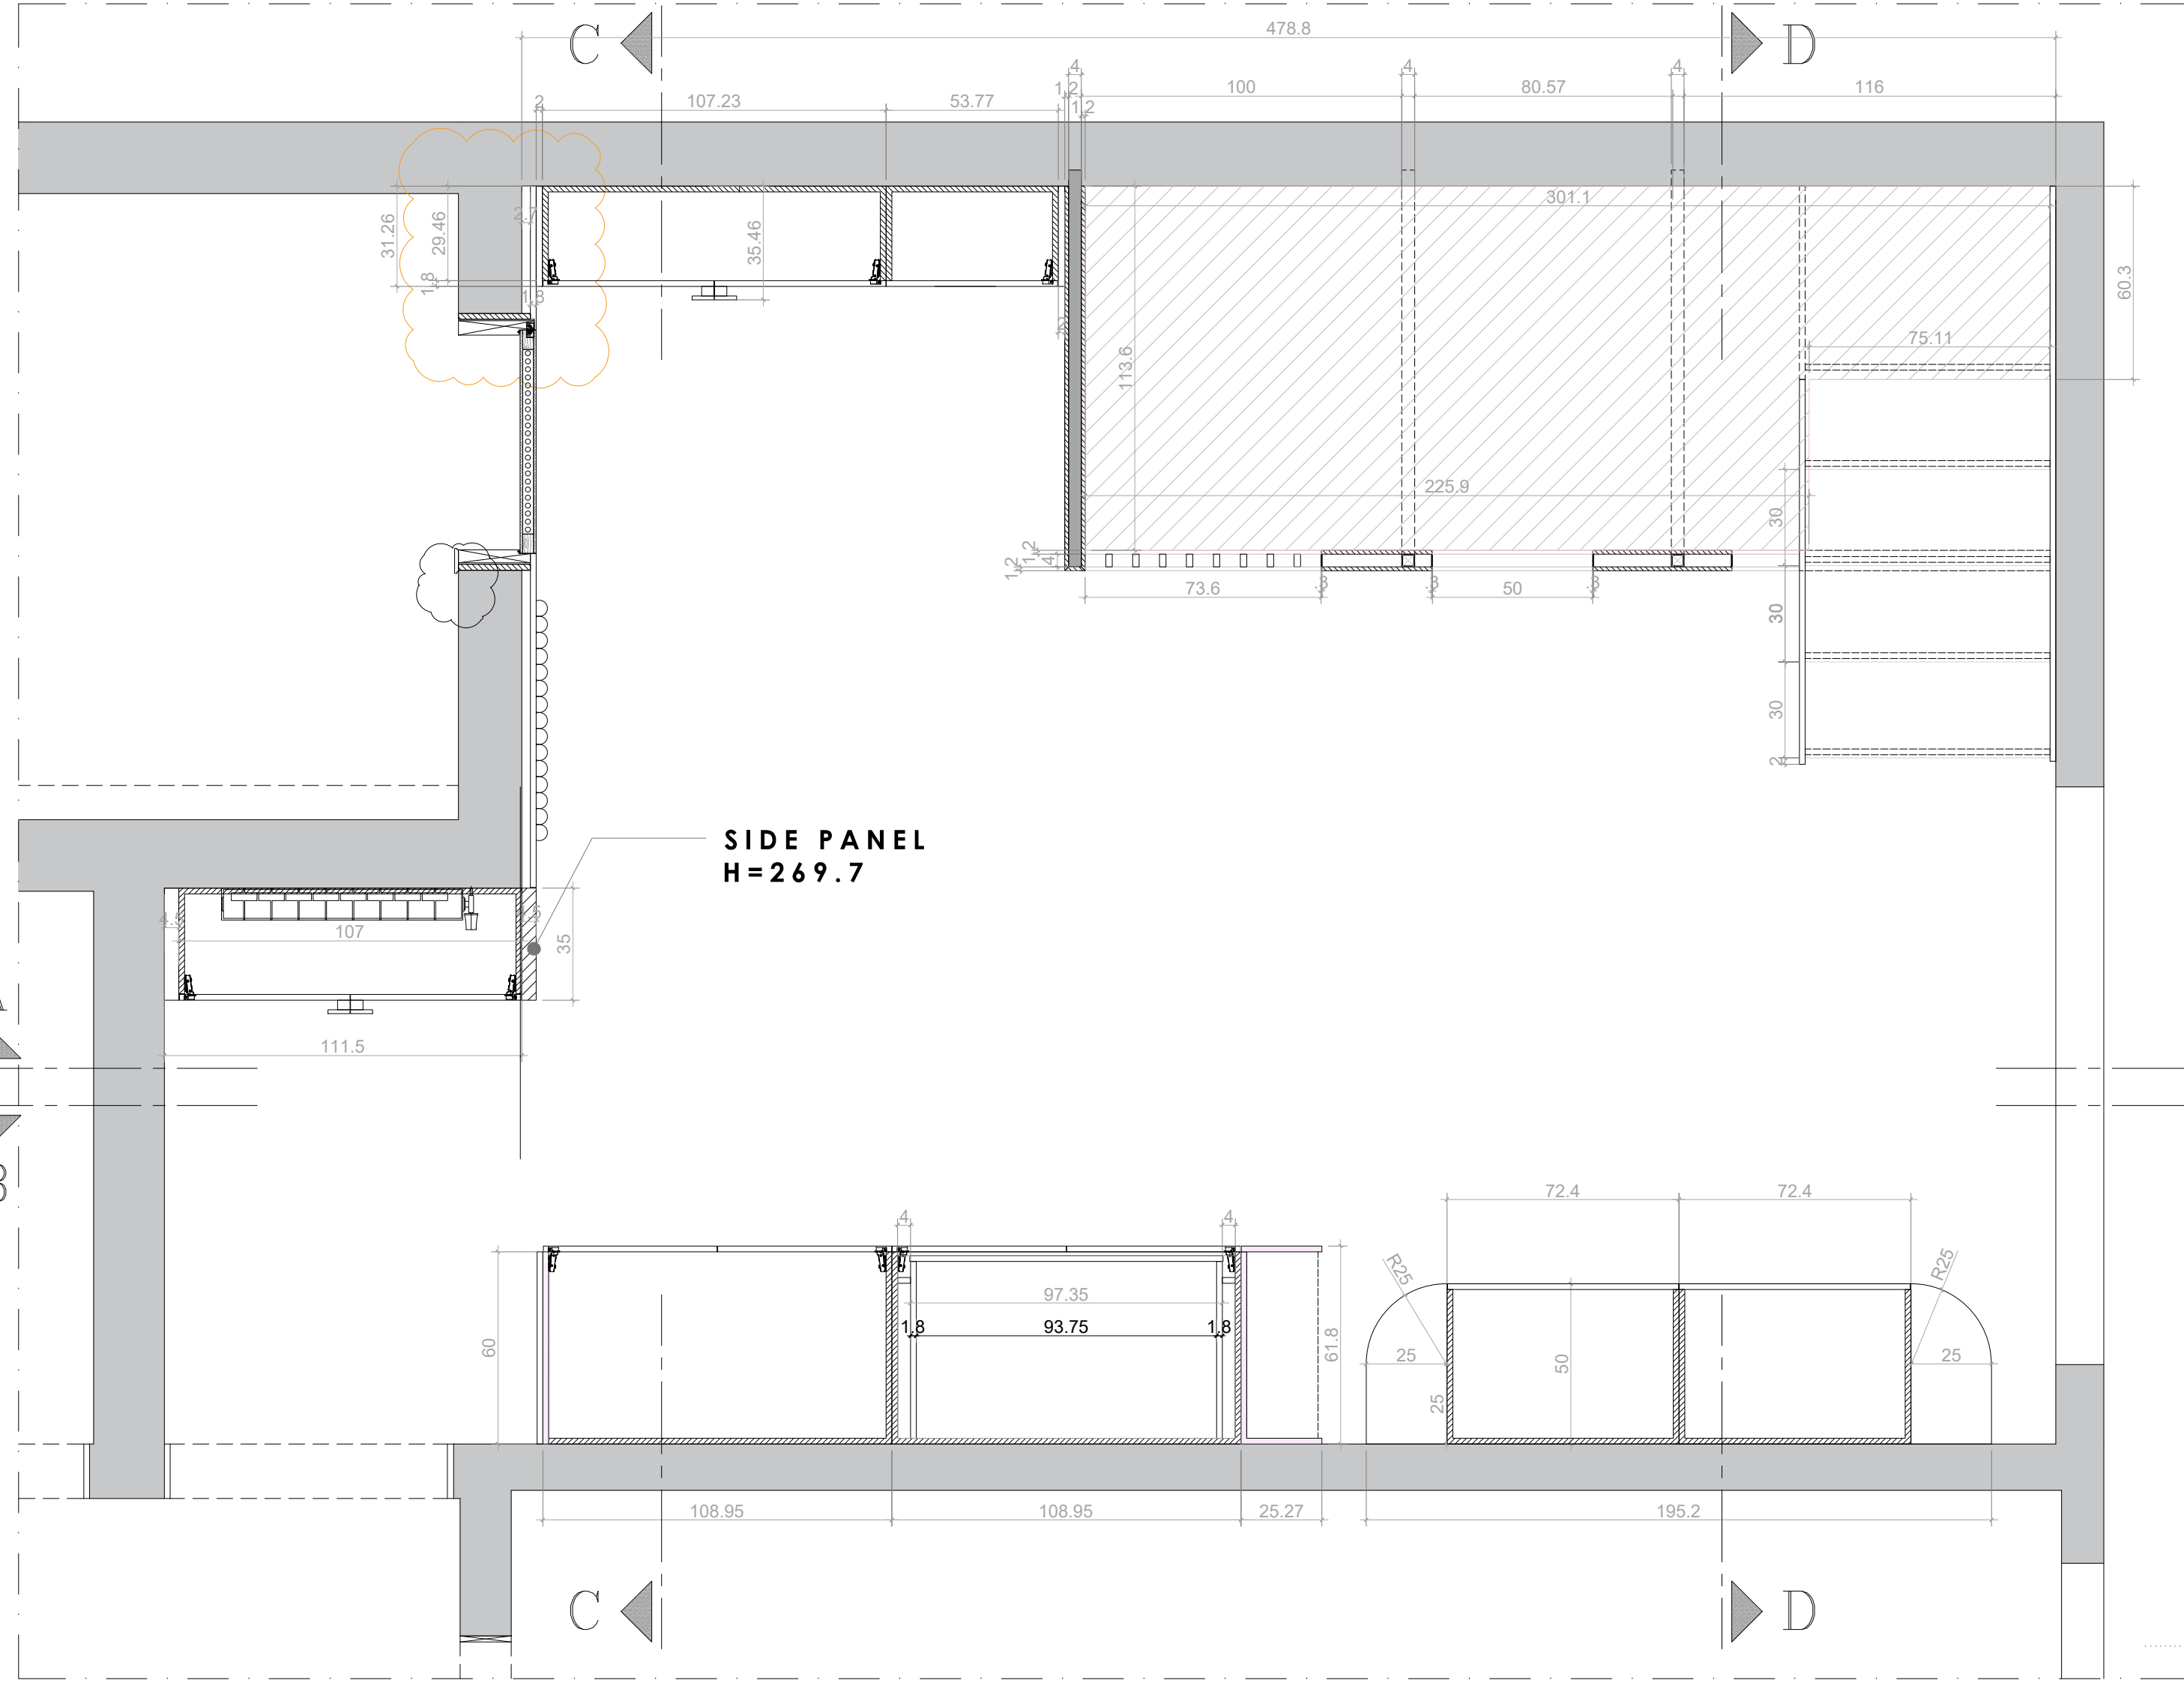


PLAN

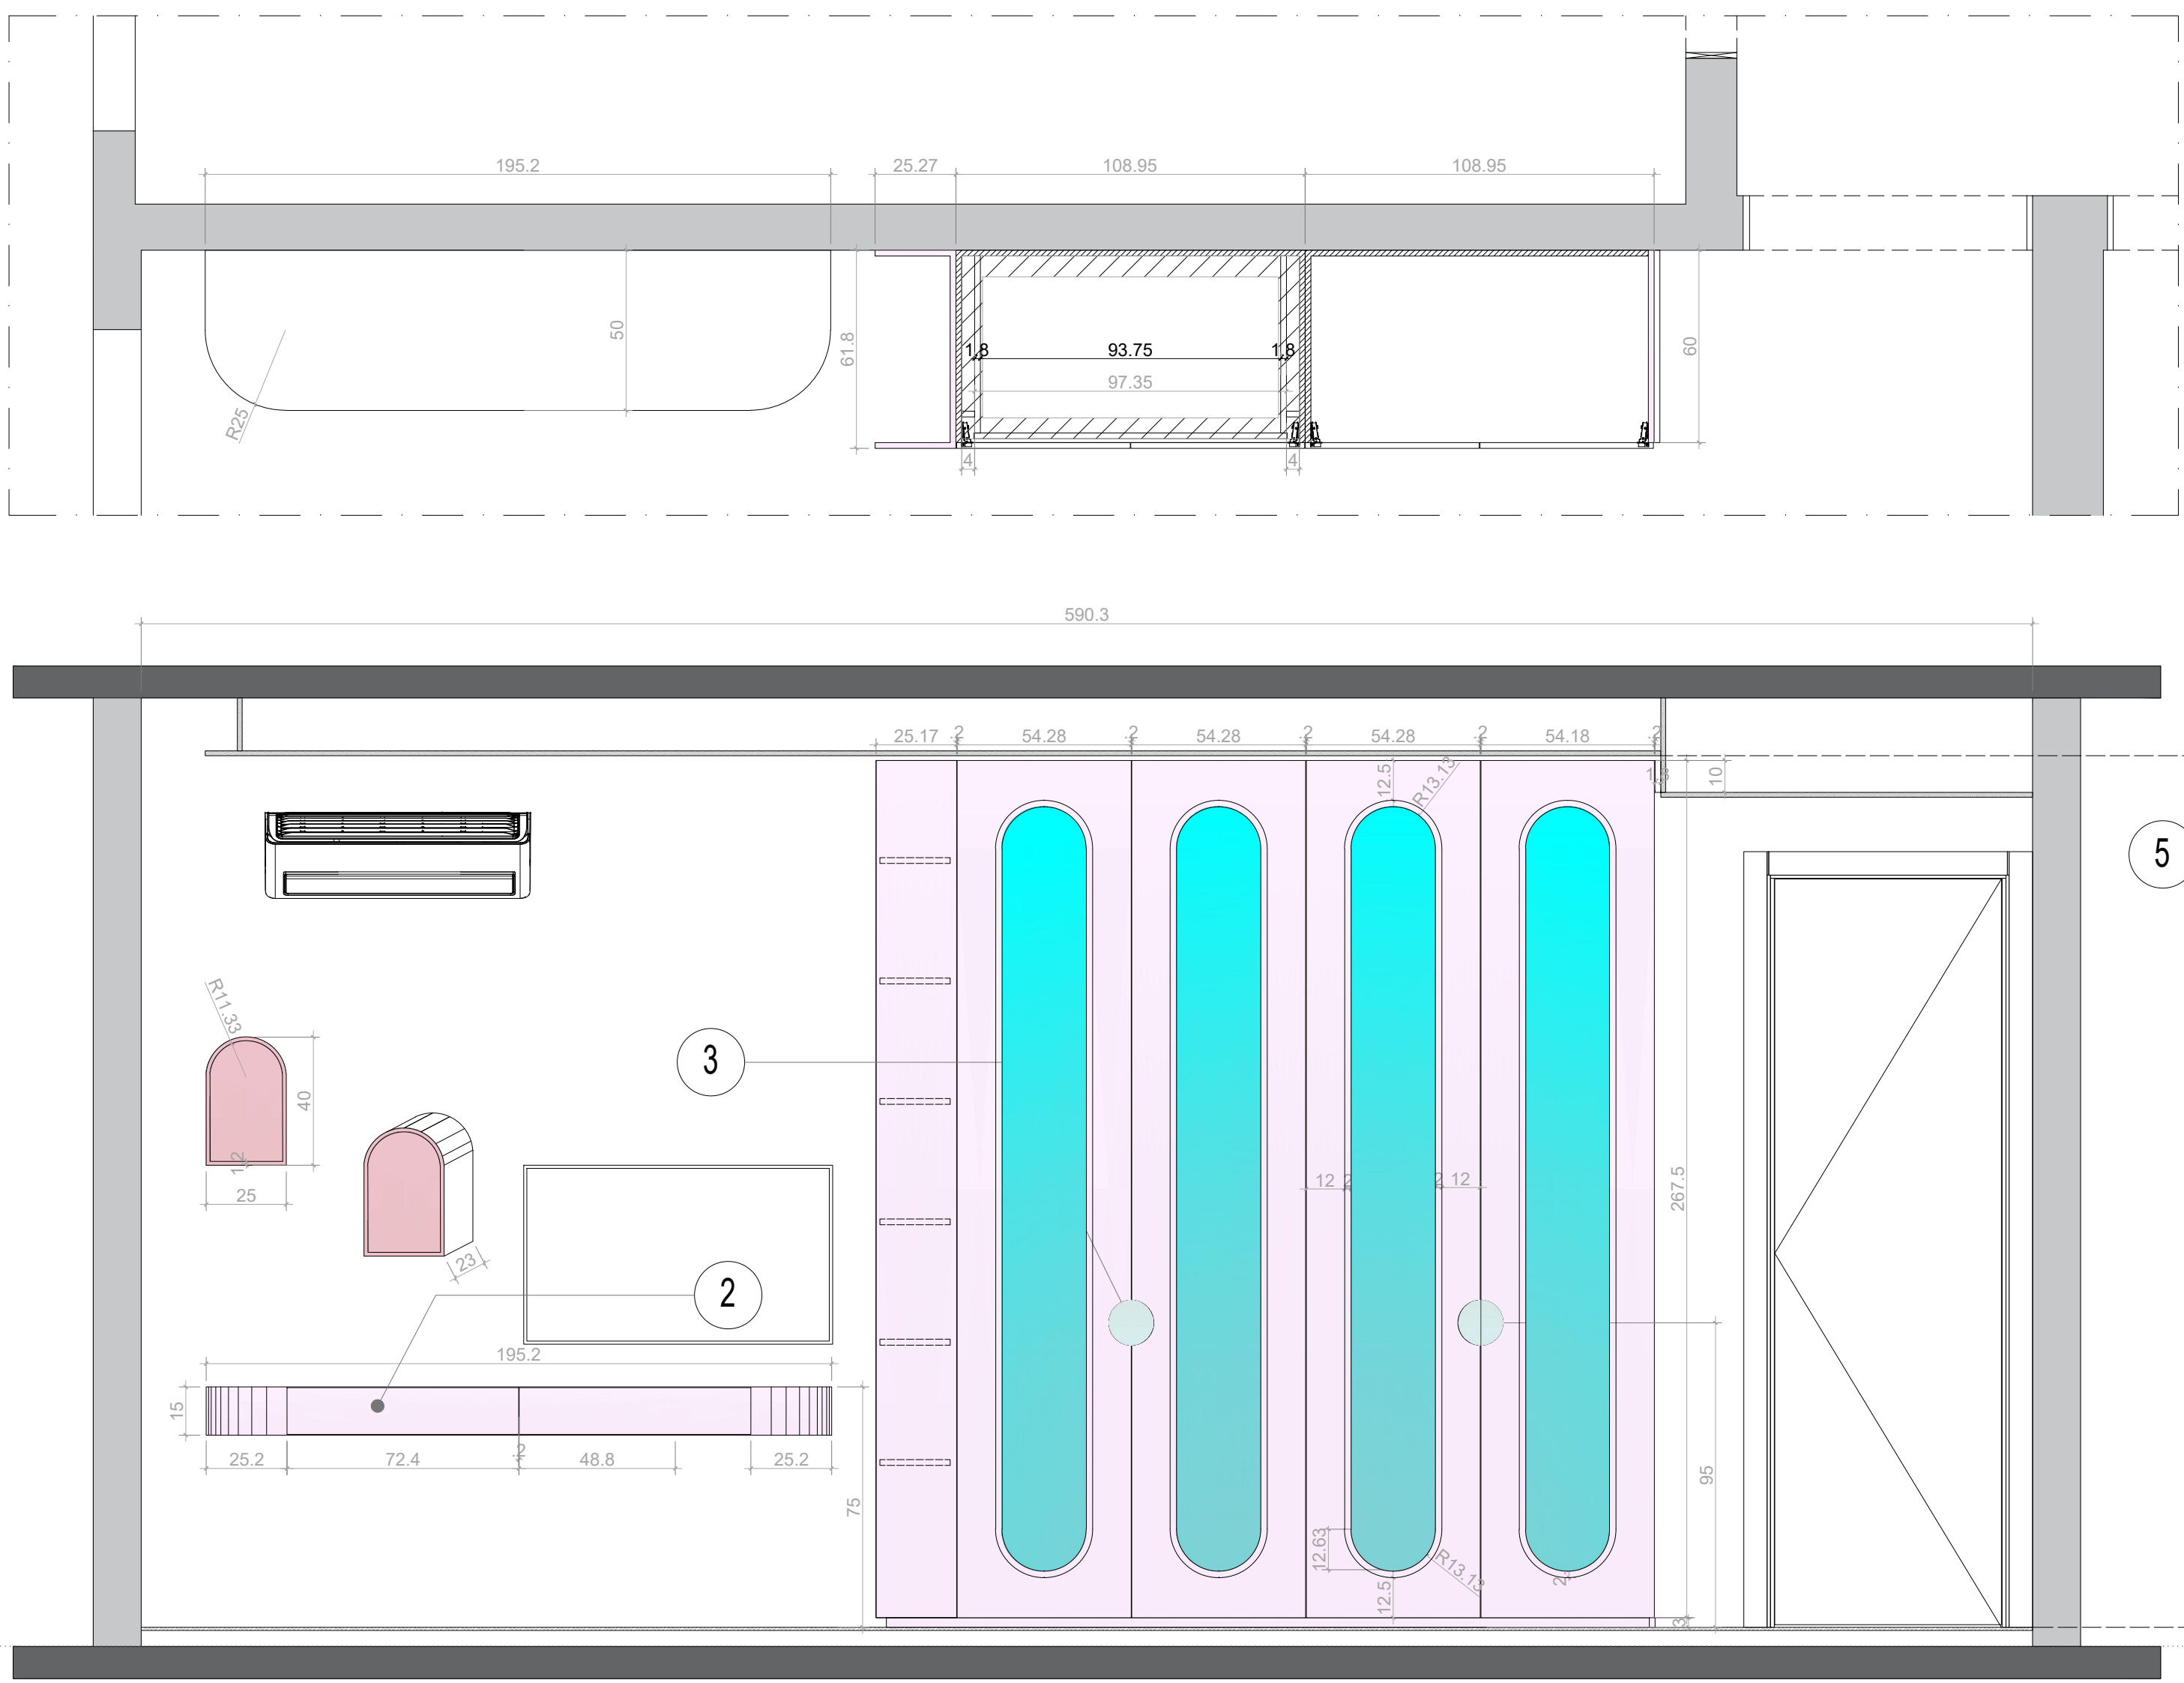



Section Elevation A.A

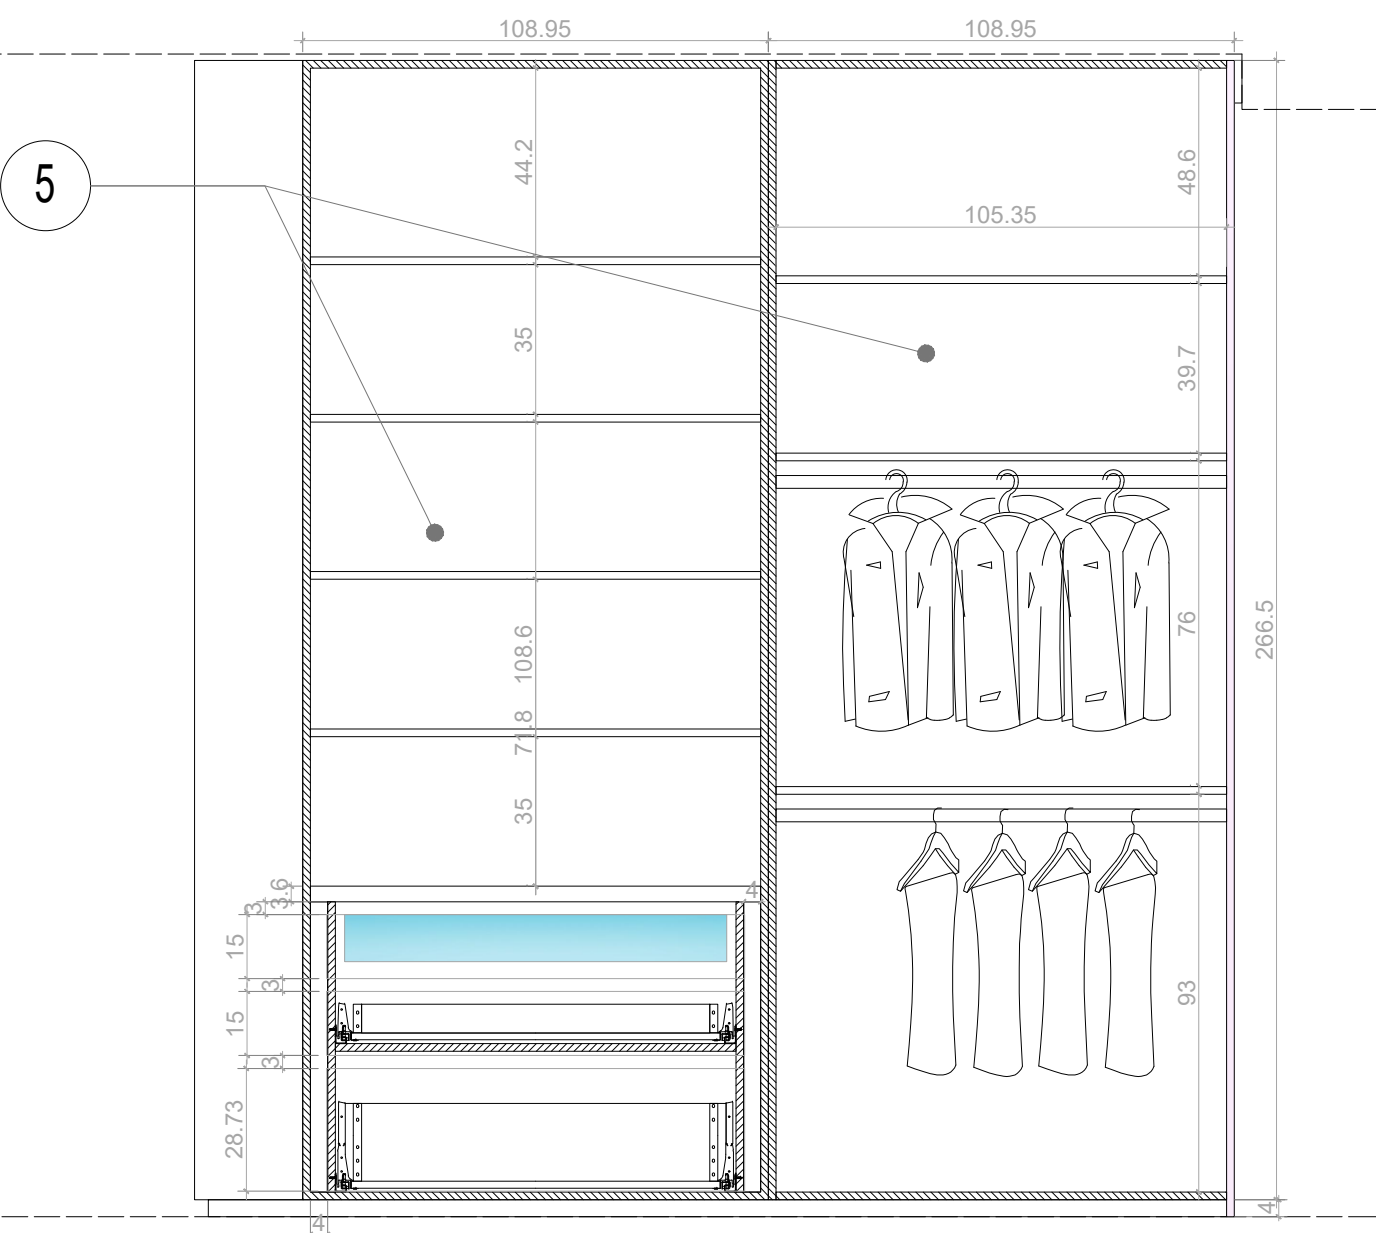


Section A.A

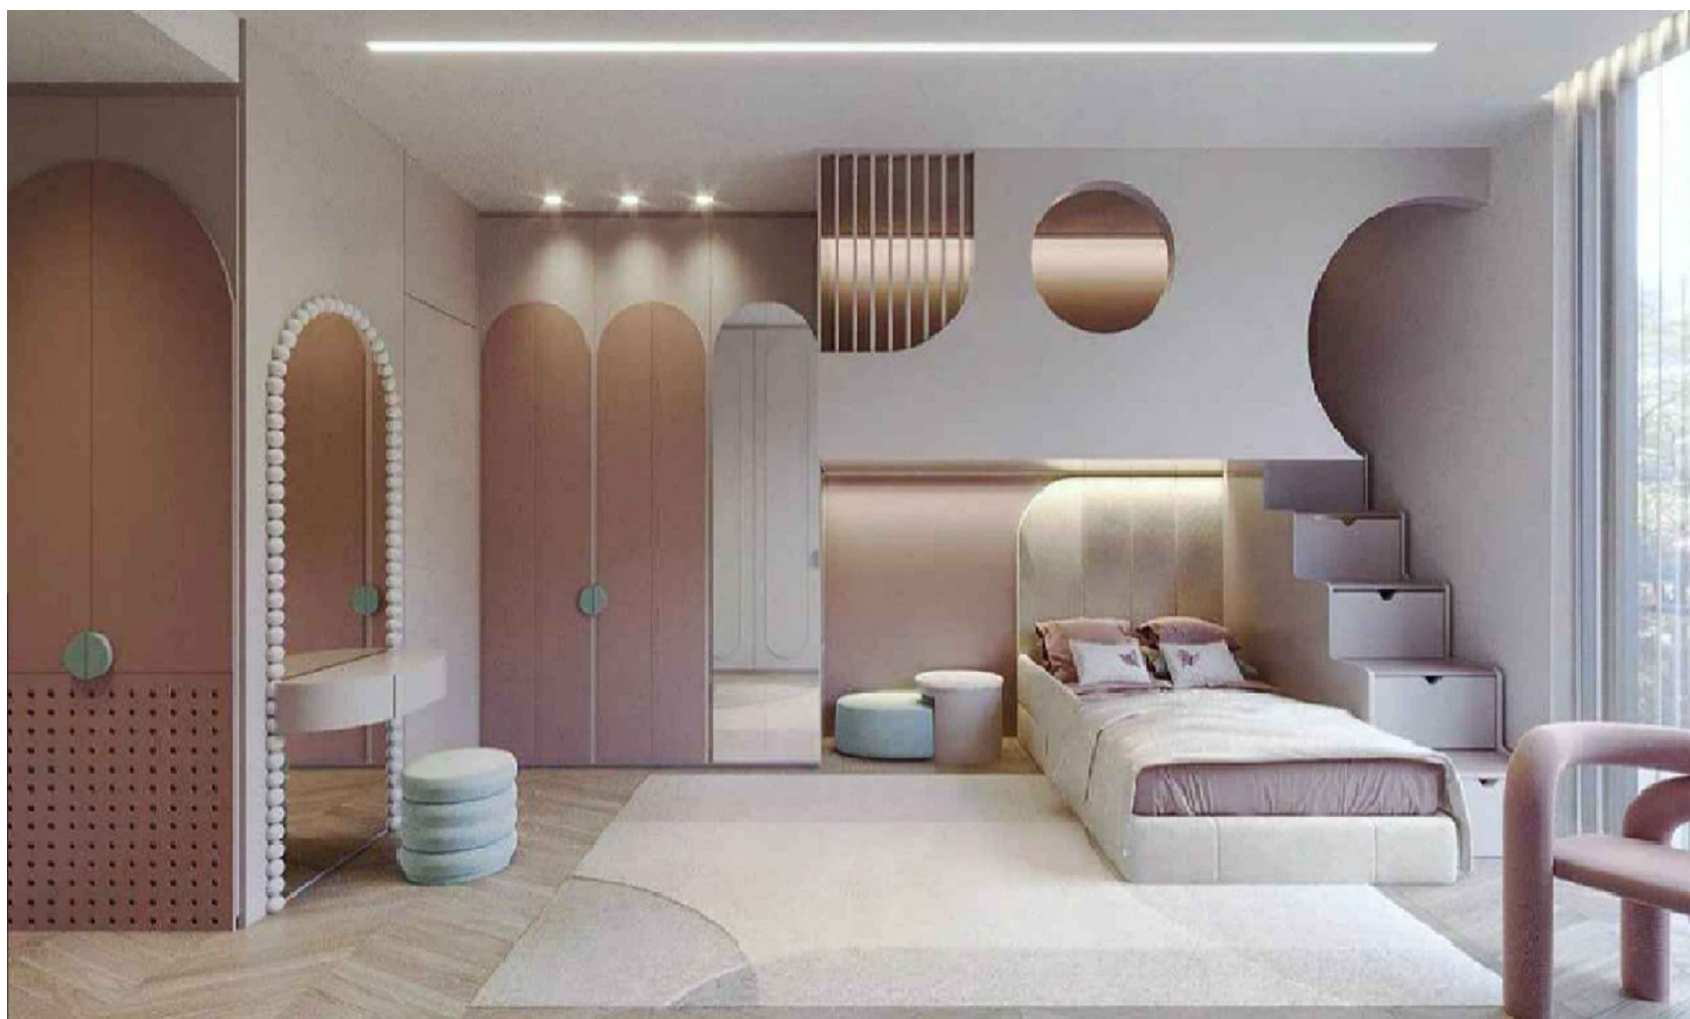


Elevation B.B

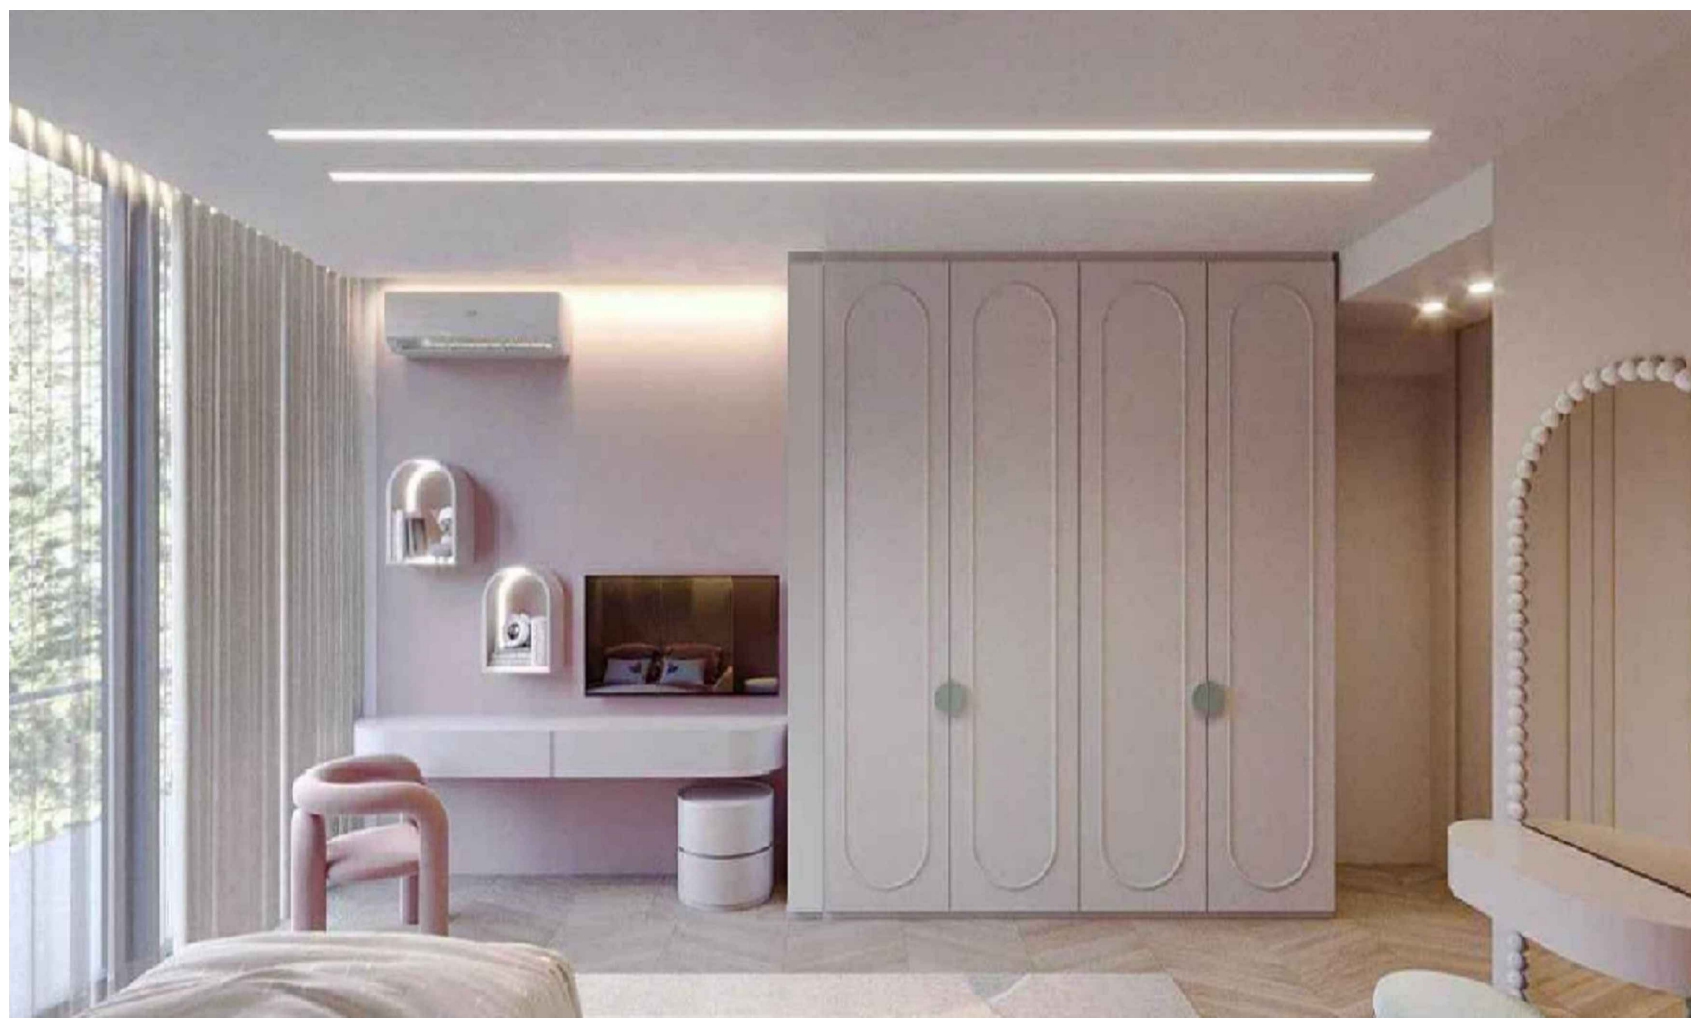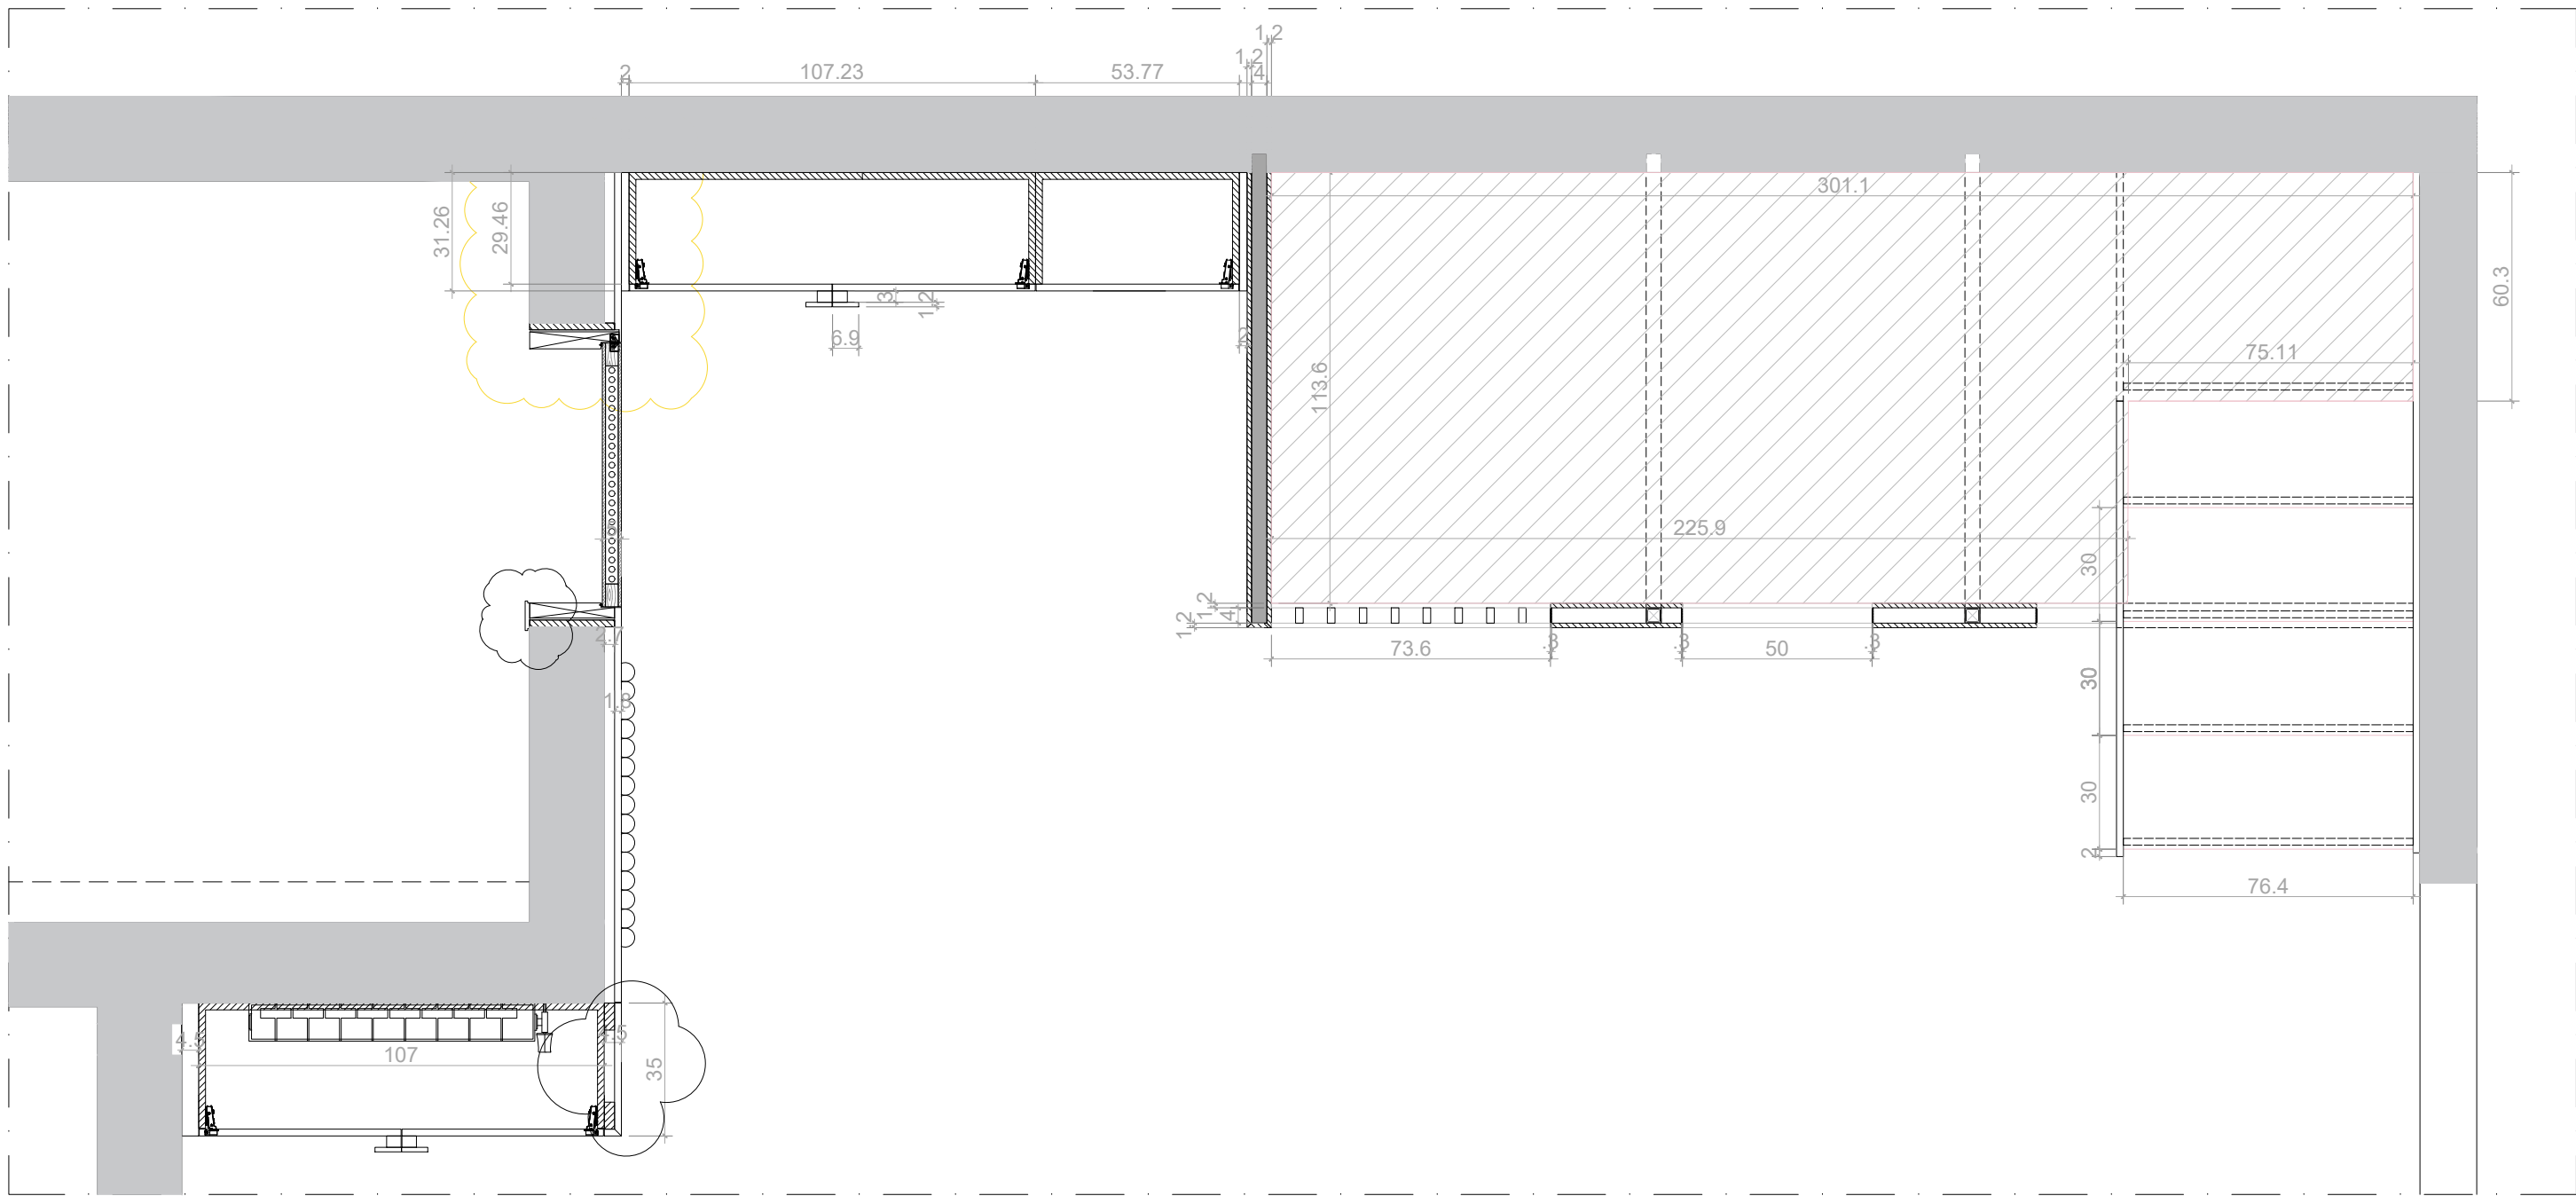


Elevation A.A

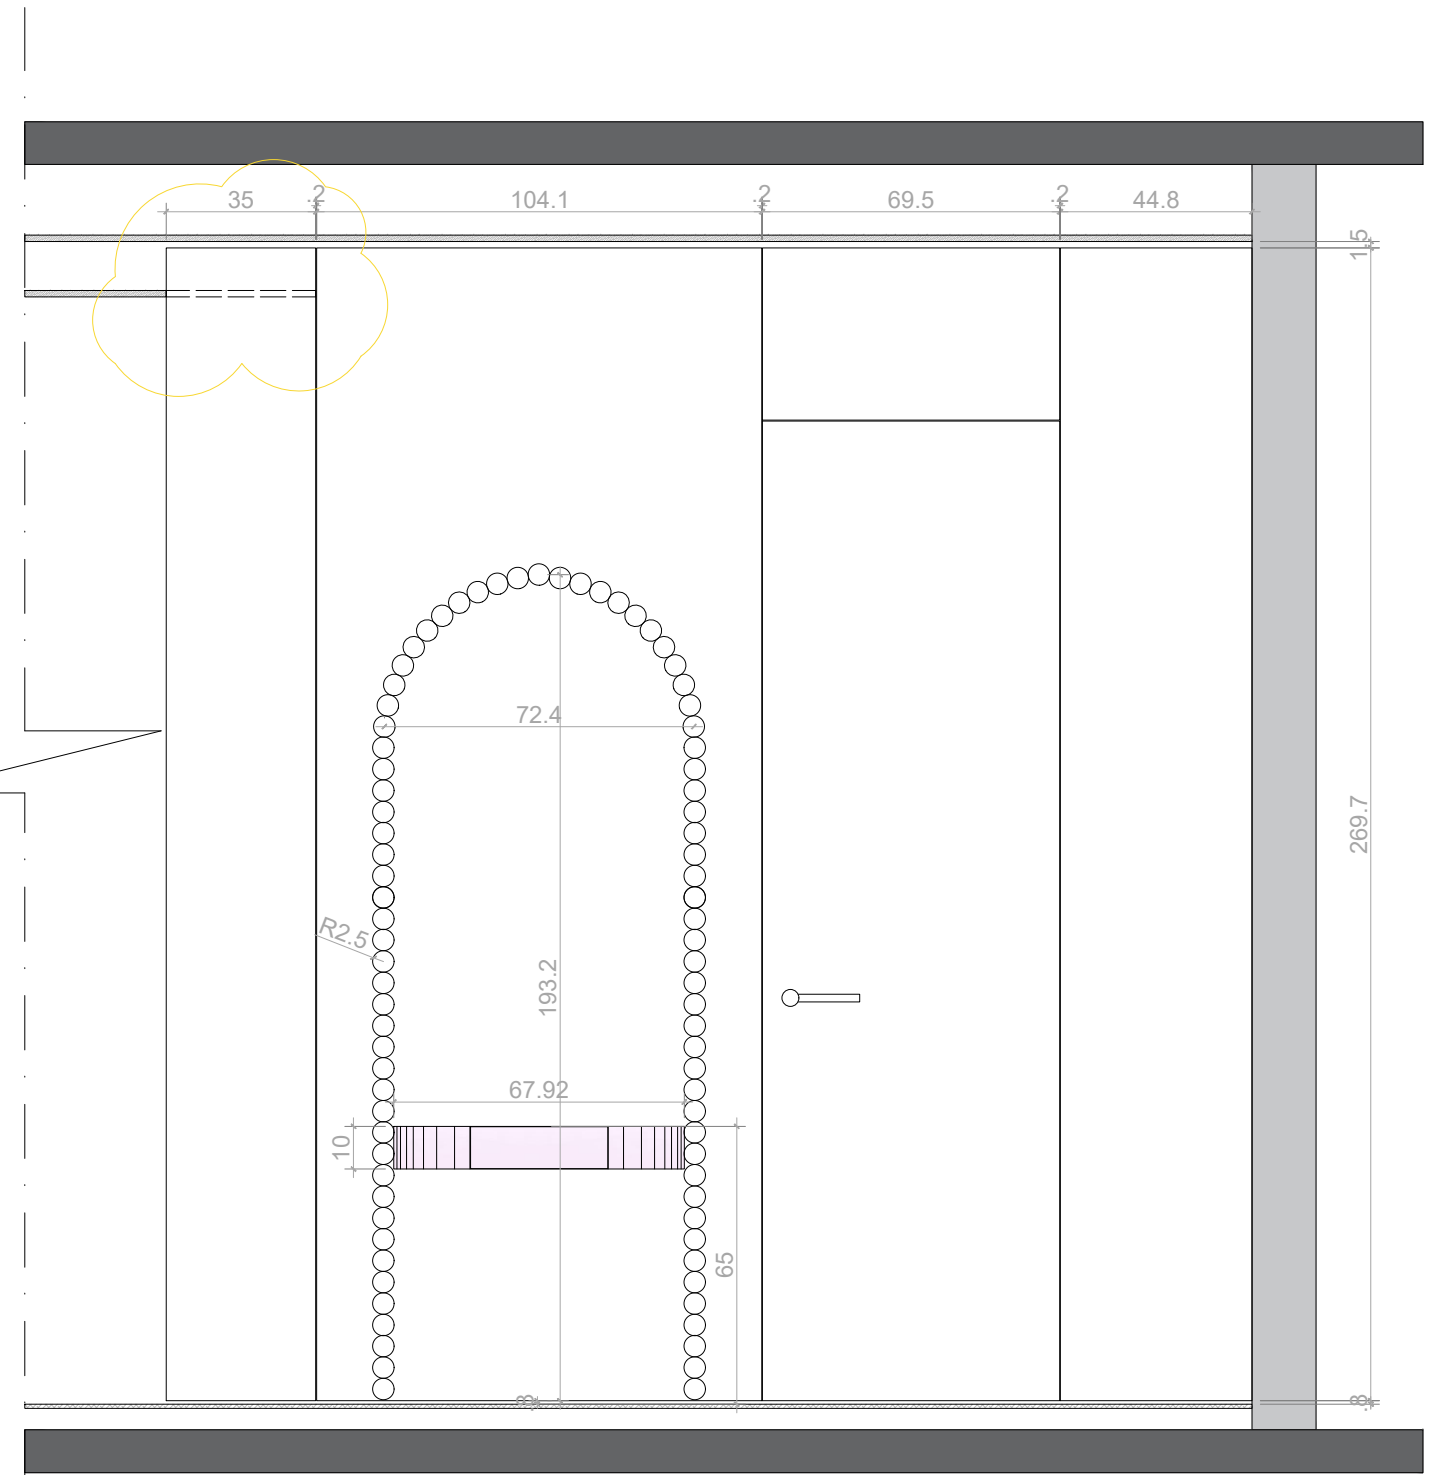

Section Elevation C.C

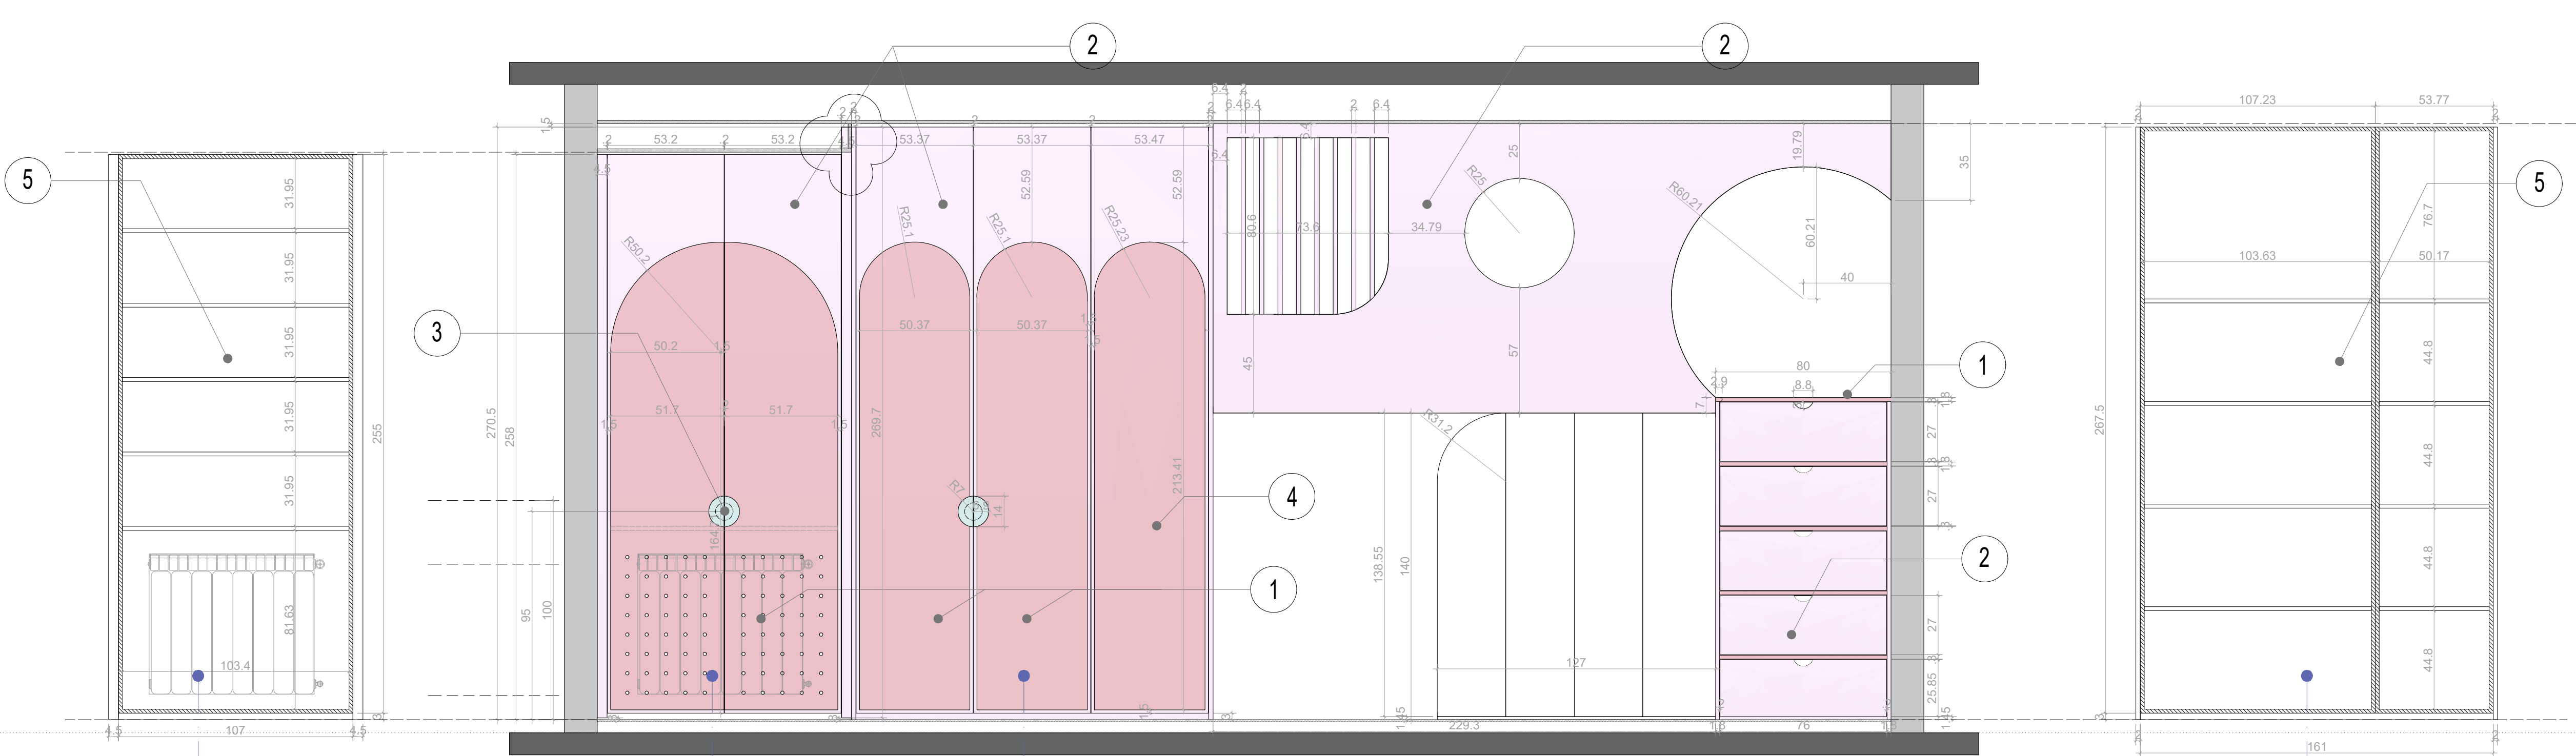


Section Elevation B.B

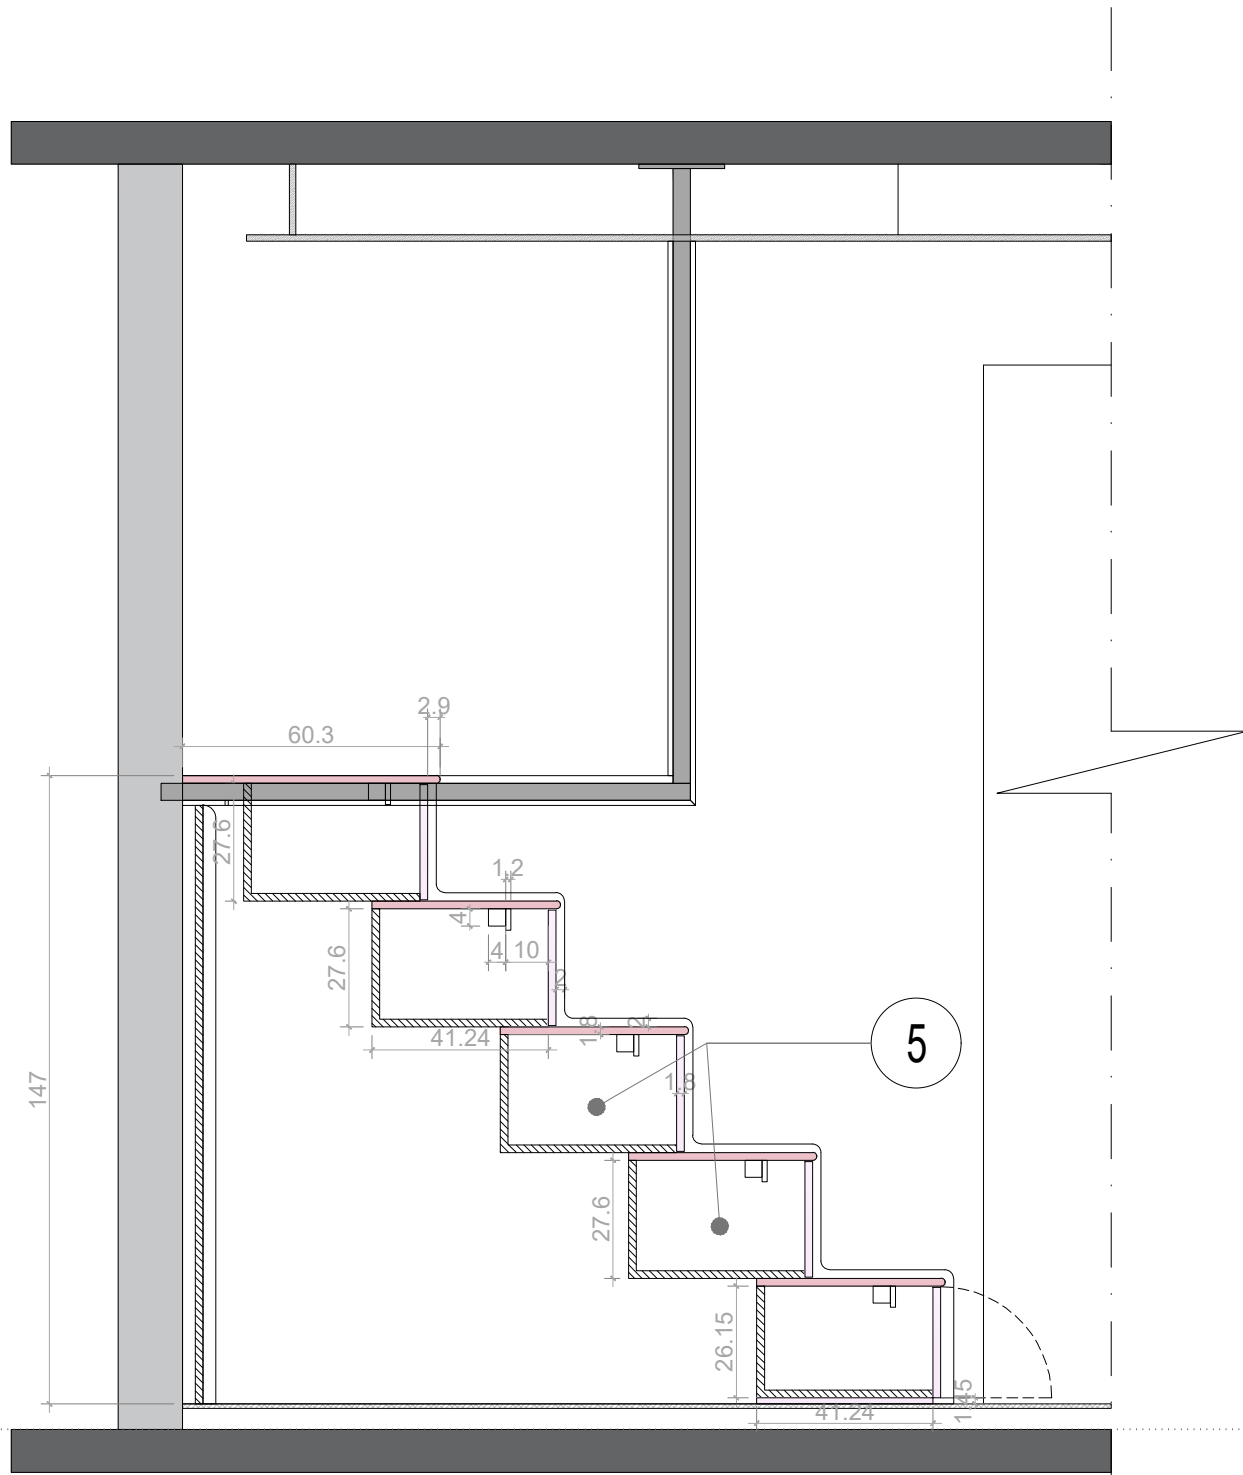


Section D.D



① PINK SANDSTONE
12YR 40-146

 


② BLUSH NOISETTE
10YR 73-038

 

③ METALLIC SHEEN
80GG 67-036



④ Mirror Silver

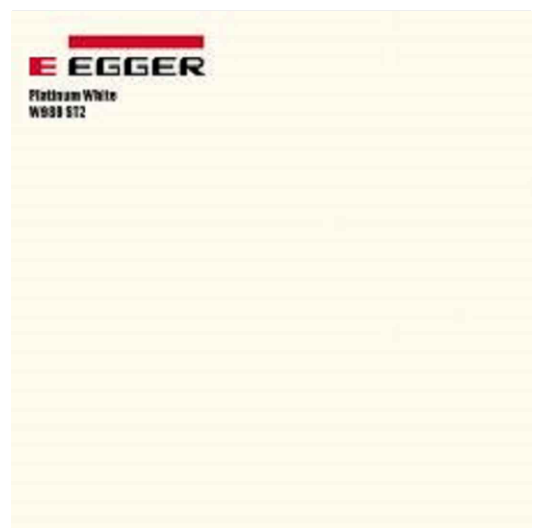

⑤ EGGER PLATINUM WHITE
W980-ST2

Notes:

Project No.

YS-0000

Project

B.M Proj.

Approved

-

Signed

-

Rev no.

A


Date

13.5.2024

Comments

Revised Layout

North

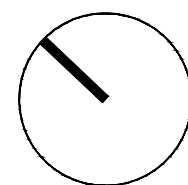

Disclaimer

The information contained within these AutoCAD plans is provided for general informational purposes only. While every effort has been made to ensure accuracy, completeness, and reliability, no warranty is provided regarding the accuracy, adequacy, or completeness of the information contained herein. The user shall agree to release the creator of these plans from any and all liability for any damages or losses incurred as a result of using or relying on these plans. The creator of these AutoCAD plans shall not be liable for any direct, indirect, incidental, special, or consequential damages arising out of the use of or inability to use these plans, when it is advised of the possibility of such damages. By using these AutoCAD plans, you acknowledge and agree to accept all risks associated with the use of these plans. The user shall agree to release the creator of these plans from any and all liability for any damages or losses incurred as a result of using or relying on these plans. These AutoCAD plans may be subject to change or modification without notice. Users are advised to verify the accuracy and currency of the information contained herein before making any decisions or taking any action based on these plans.

Scale

1:25

Date

5.5.2024



Abaza Interior Design Studio - 897 Habib Ikhwan Bldg.
1st Floor - Corniche el mazraa - Beirut, Lebanon
+961 70 88 44 40 - +961 1 31 37 66 / abaza@abaza.com

Drawing No.

A_104

Drawing Title

Girl's Room

Issued for

Intent

Issued date

13.5.2024

A.104