

VIABIZZUND LAMP



PAOLA LENTI SHOJI LAMP



PAOLA LENTI SCIARA COFFEE TABLE




Notes:

VIABIZZUND -

Lucciola Lamp

Abaza Interior Design Studio - 897 Habib Ikhwan BIdg. 1st Floor - Corniche el mazraa - Beirut, Lebanon +961 70 88 44 40 - +961 1 31 37 66 / abaza@abaza.com

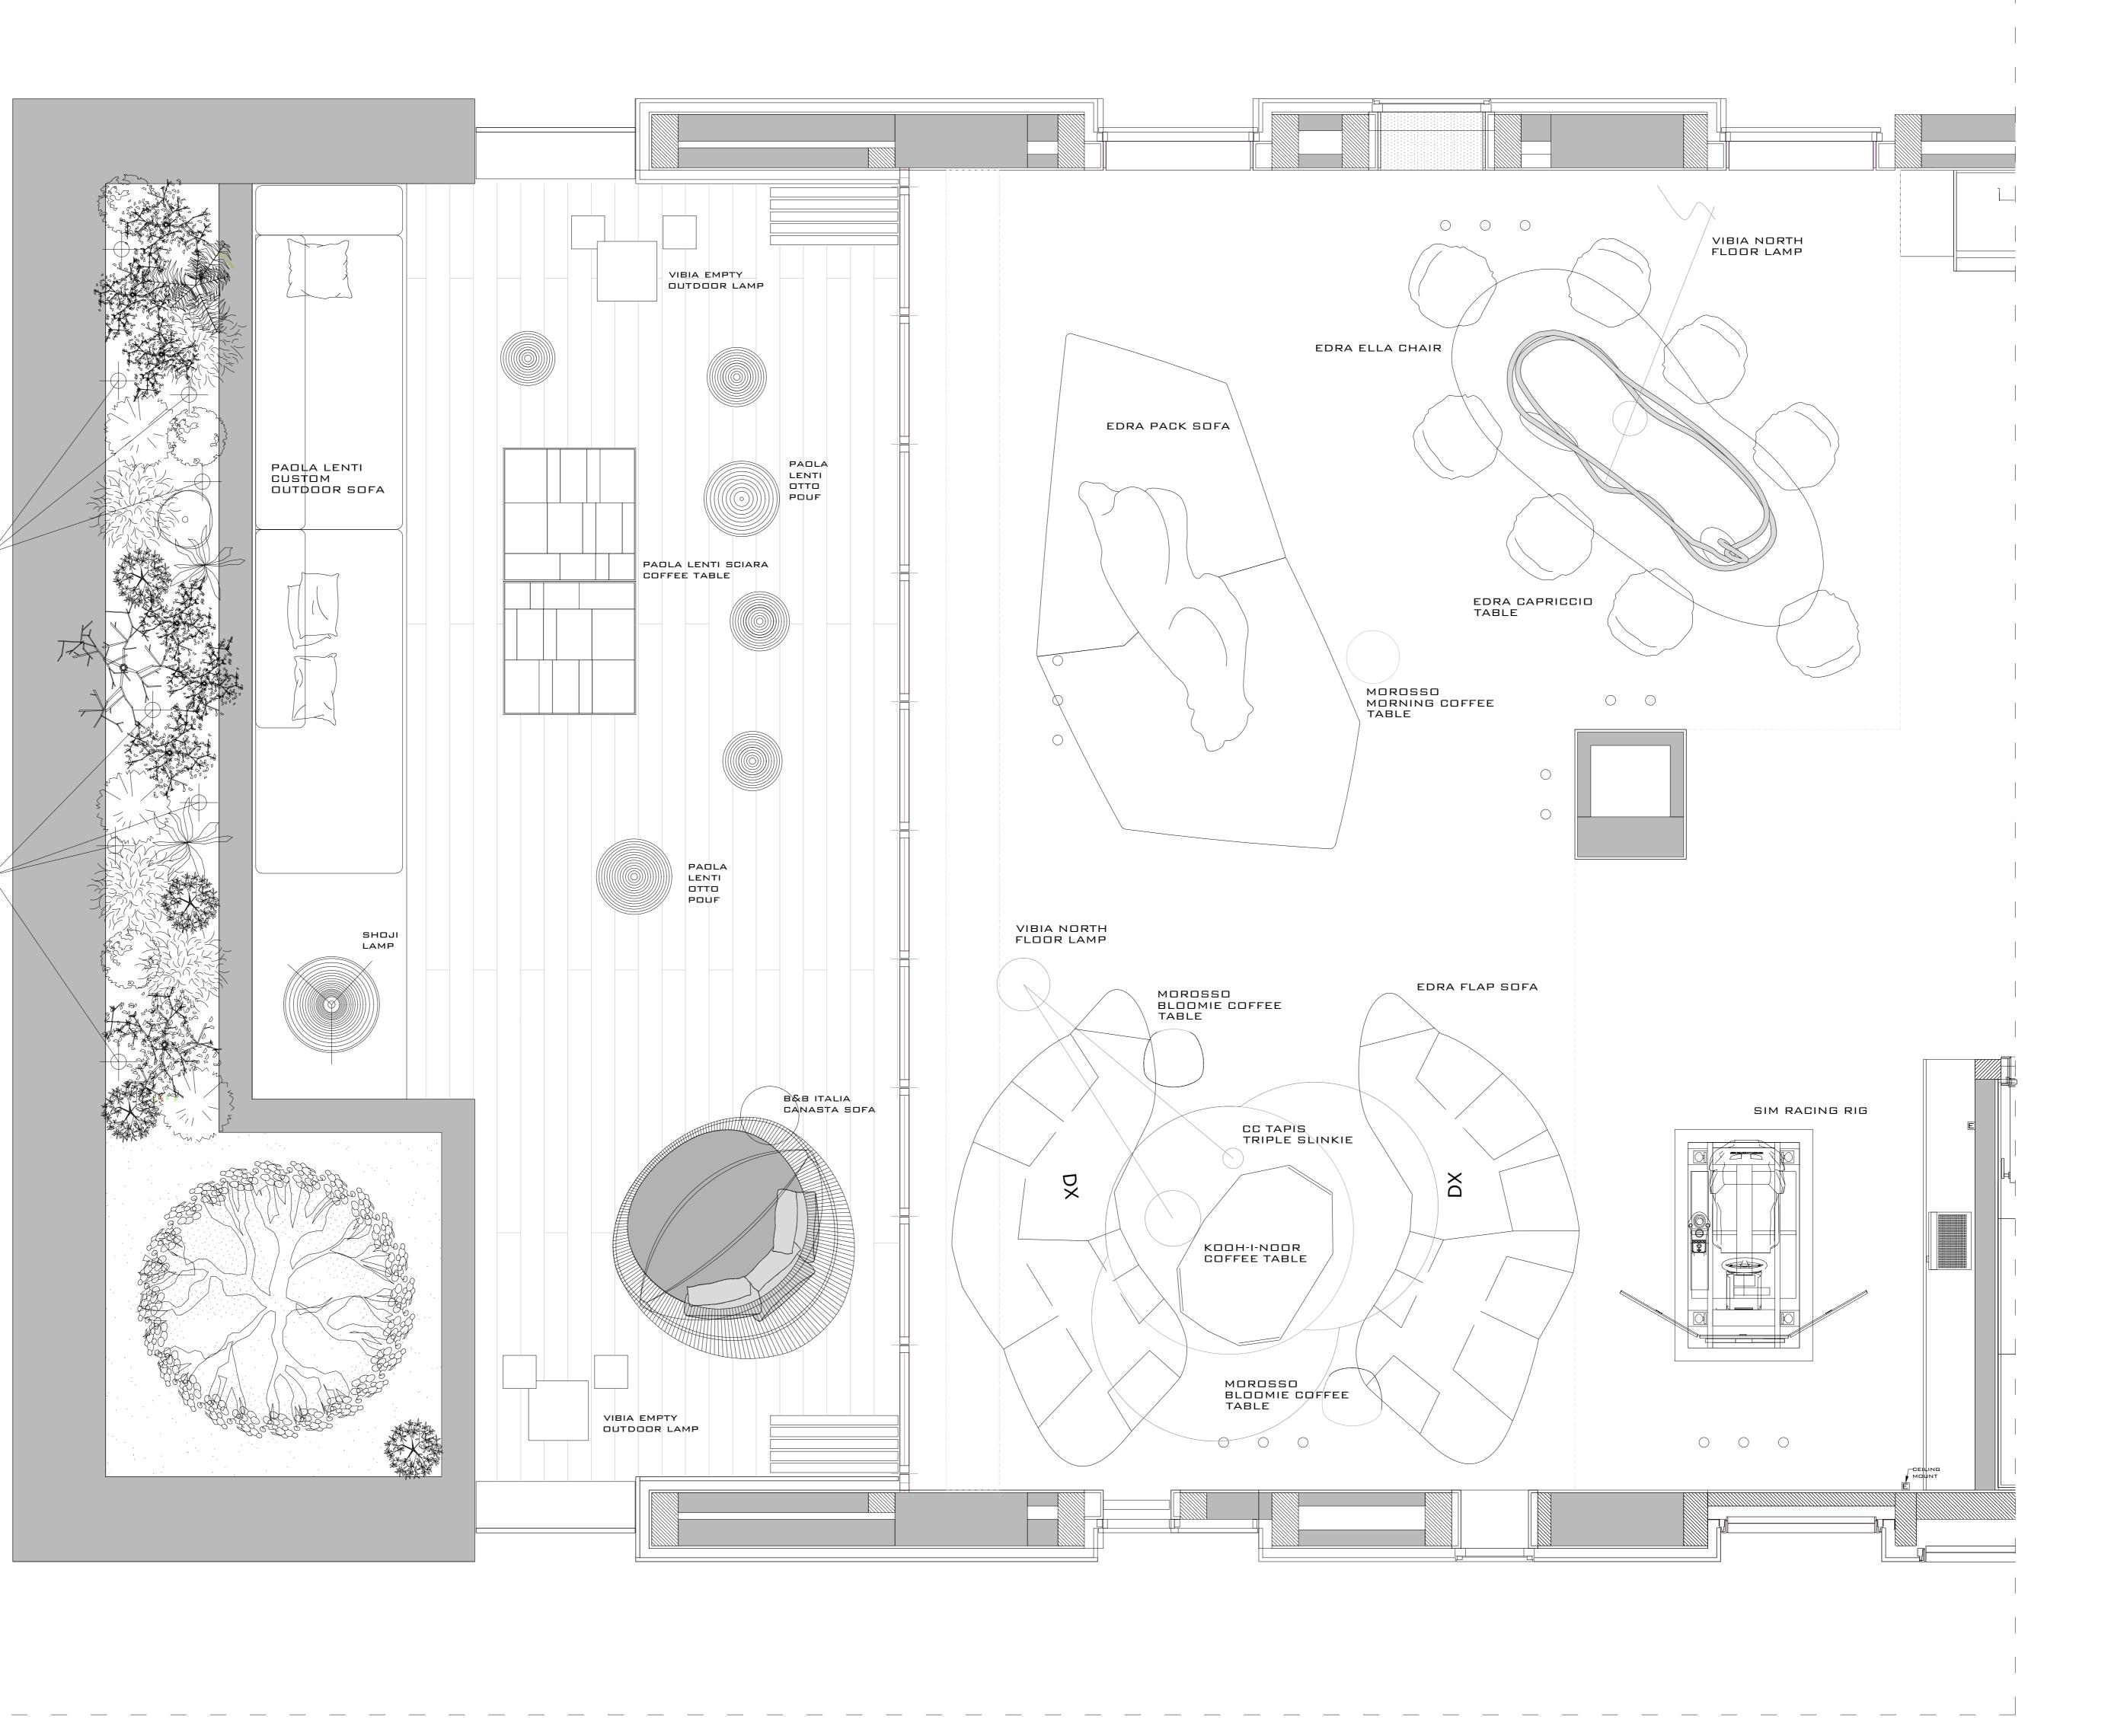

Project No.	Project	Approved	Signed
Y S - 0 0 0 0	3B-Salon Terrace	-	-
Scale	Revesion	Drawn	Verified
1:25@A3	В	OC	-
Drawing No.	Drawing Title	lssued for	lssued da
A 103	Living/Outd.	Intent	3.5.2020



Disclaimer
The information contained within these AutoCAD plans is provided for general informational purposes only. While every effort has been made to ensure accuracy, completeness, and reliability, no warranty is provided regarding the accuracy, adequacy, or completeness of the information contained herein.
These AutoCAD plans are not intended to replace professional advice or judgment, and users should consult with qualified professionals for specific design, engineering, or construction requirements.
Any reliance you place on these plans is strictly at your own risk.
The creator of these AutoCAD plans shall not be liable for any direct, indirect, incidental, special, or consequential damages arising out of the use of or inability to use these plans, you acknowledge and agree to accept all risks associated with their use. You also agree to release the creator of these plans from any and all liability for any damages or losses incurred as a result of using or relying on these plans.
These AutoCAD plans may be subject to change or modification without notice. Users are advised to verify the accuracy and currency of the information contained here in before making any decisions or taking any actions based on these plans.

