


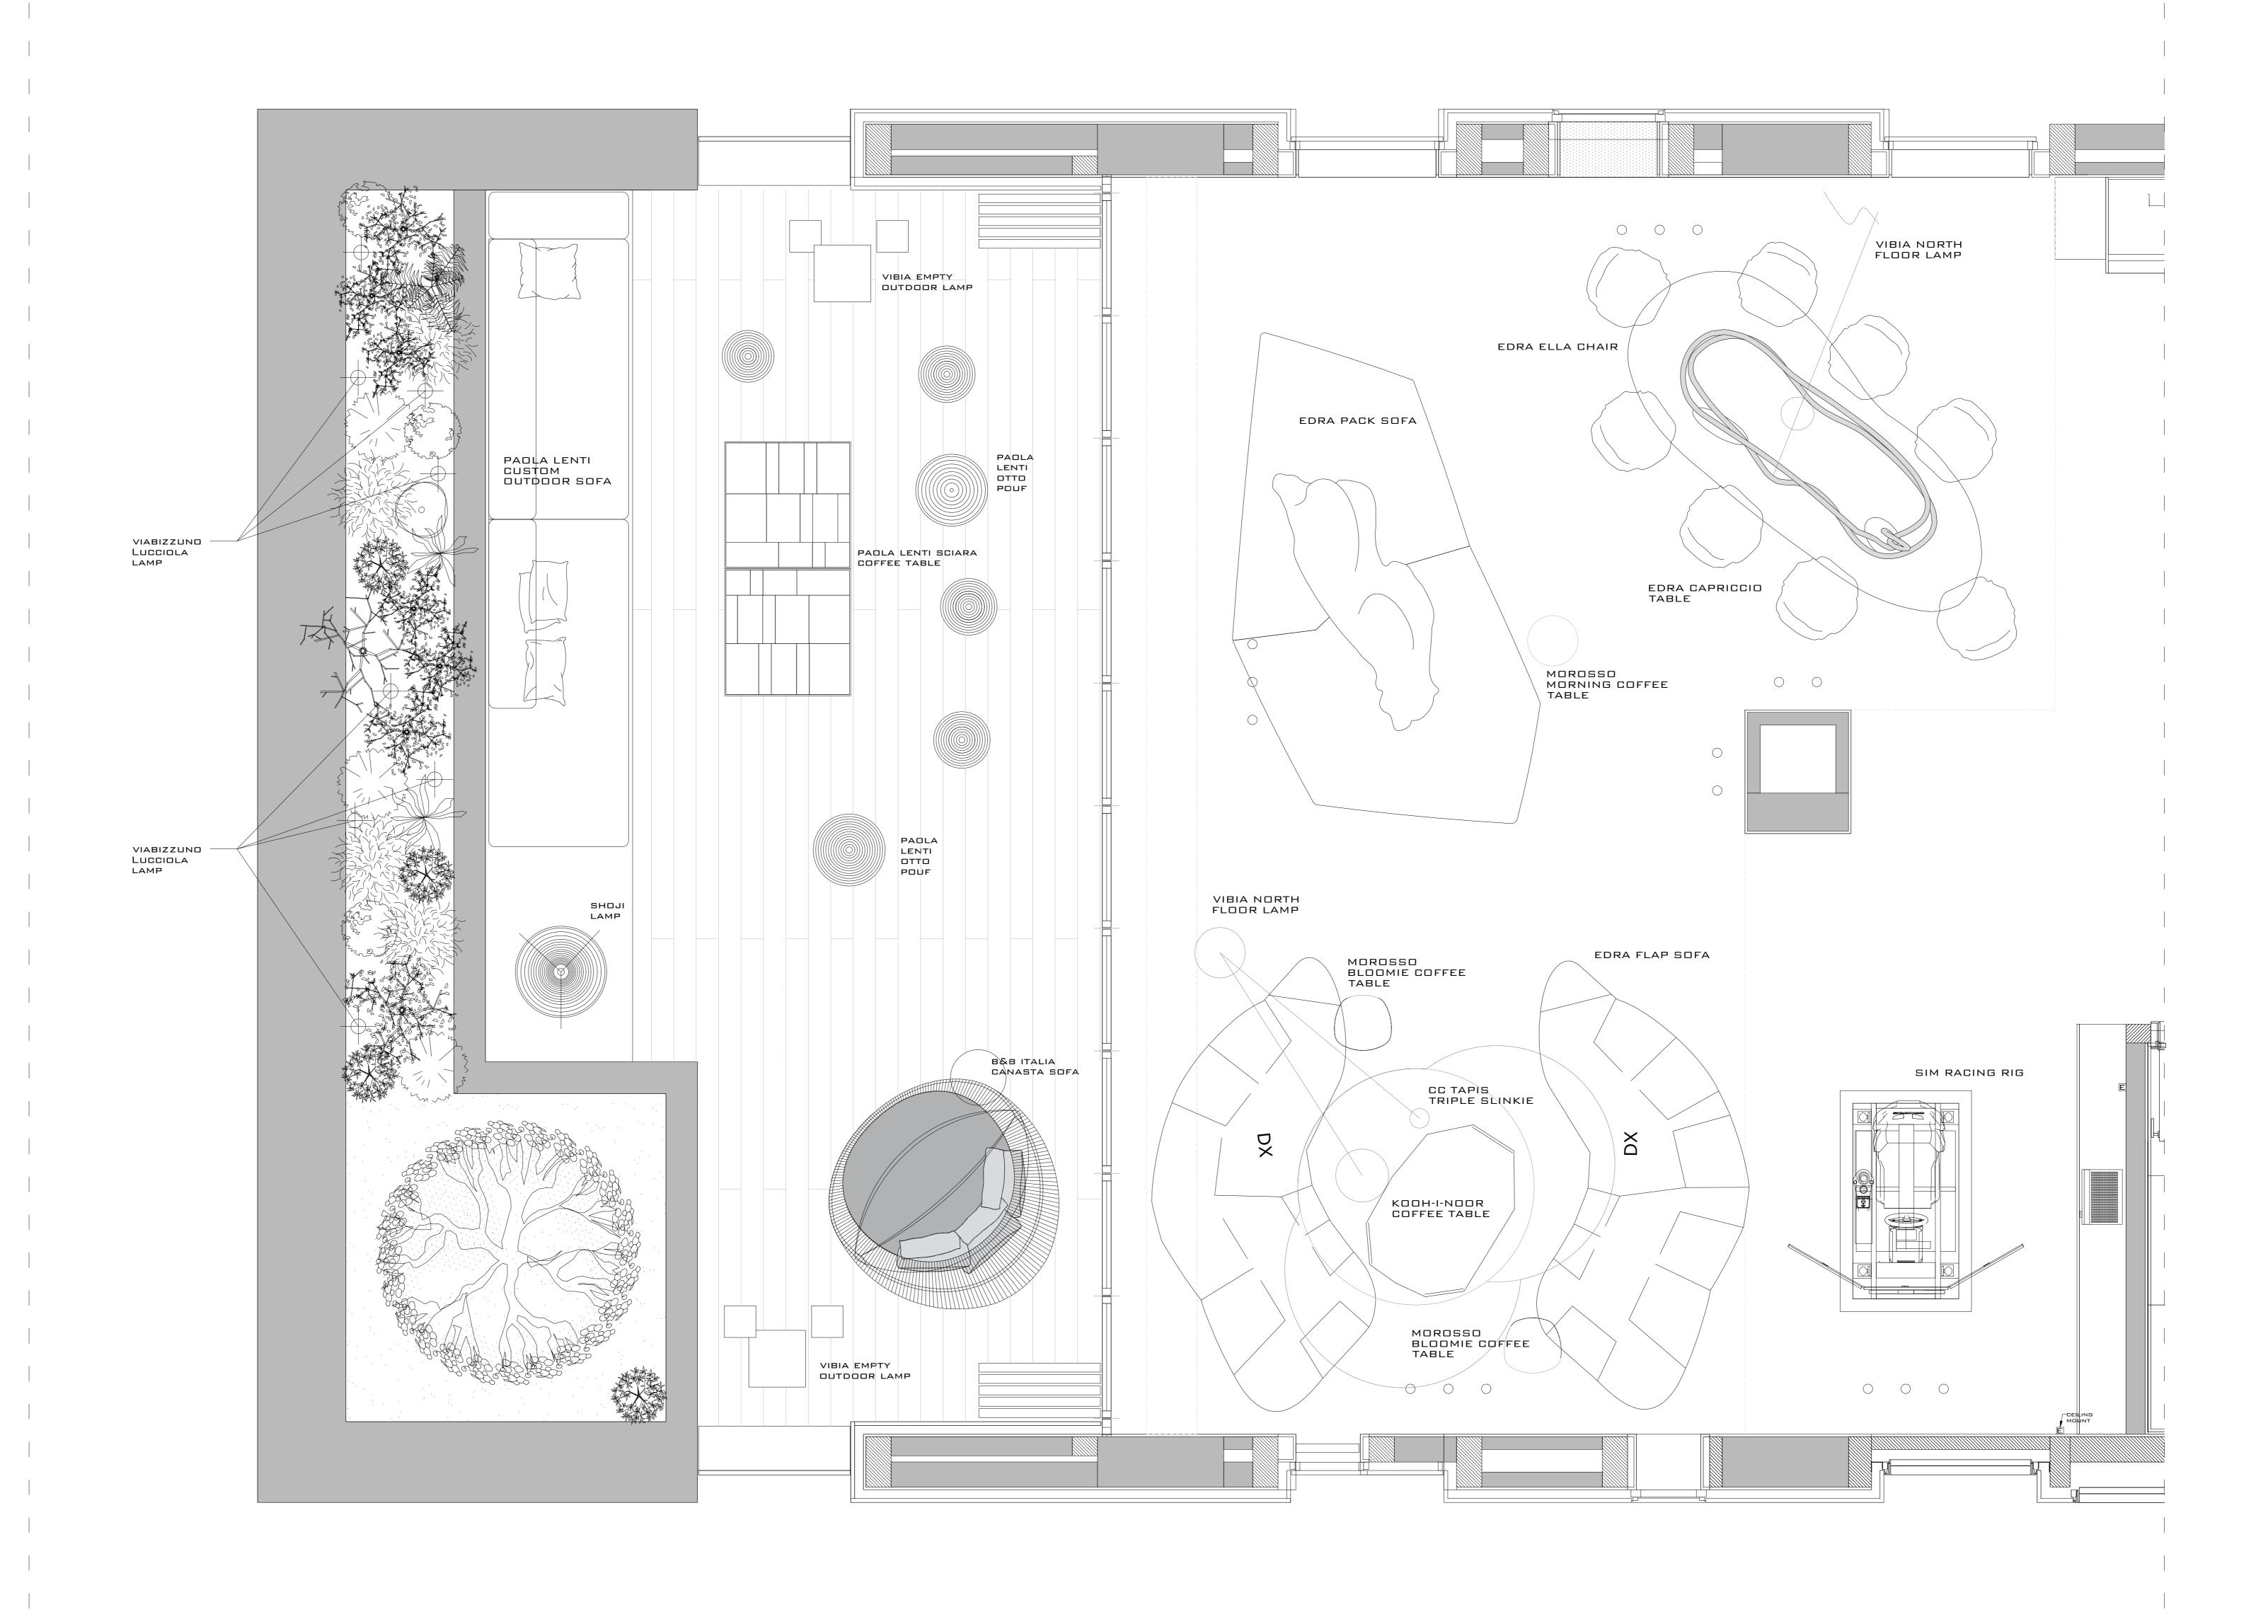

PAOLA LENTI SHOJI LAMP



PAOLA LENTI SCIARA COFFEE TABLE






EDRA PACK SOFA




EDRA FLAP SOFA

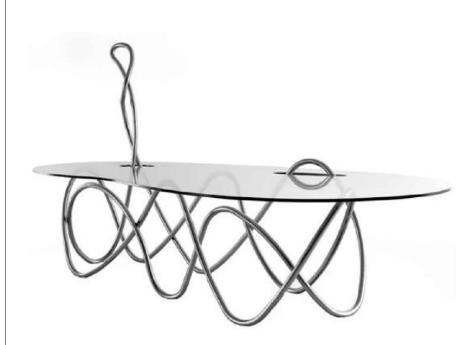

EDRA CAPRICCIO TABLE



EDRA ELLA CHAIR

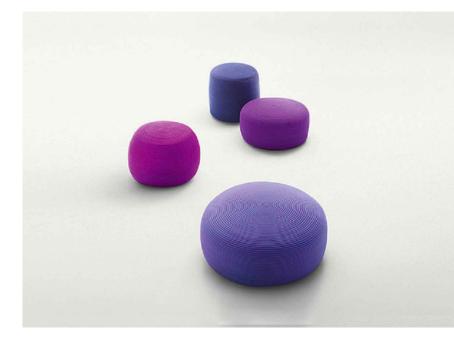

PAOLA LENTI OTTO POUF




B&B ITALIA CANASTA 13



INTERIORS Abaza Interior Design Studio - 897 Habib Ikhwan Bldg. 1st Floor - Corniche el mazraa - Beirut, Lebanon +961 70 88 44 40 - +961 1 31 37 66 / abaza@abaza.com Notes:

Project No. Project Signed Approved YS-1852 3B-Salon Terrace Scale Revesion Drawn Verified \circ C 1:25@A3 Issued date Drawing No. Issued for 3.5.2020 A_103 Living/Outd. Intent

Date Comments Rev no. 3.5.2018 Revised Layout

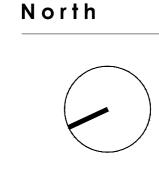

Disclaimer

The information contained within these AutoCAD plans is provided for general informational purposes only. While every effort has been made to ensure accuracy, completeness, and reliability, no warranty is provided regarding the accuracy, adequacy, or completeness of the information contained herein. These AutoCAD plans are not intended to replace professional advice or judgment, and users should consult with qualified professionals for specific design, engineering, or construction requirements. Any reliance you place on these plans is strictly at your own risk. The creator of these AutoCAD plans shall not be liable for any direct, indirect, incidental, special, or consequential damages arising out of the use of or inability to use these plans, even if advised of the possibility of such damages.

By using these AutoCAD plans, you acknowledge and agree to accept all risks associated with their use. You also agree to release the creator of these plans from any and all liability for any damages or losses incurred as a result of using or relying on these plans.
These AutoCAD plans may be subject to change or modification without notice. Users are advised to verify the accuracy and currency of the information contained herein before making any decisions or taking any actions based on these plans.

1:25 Scale

Date

3.5.2018