




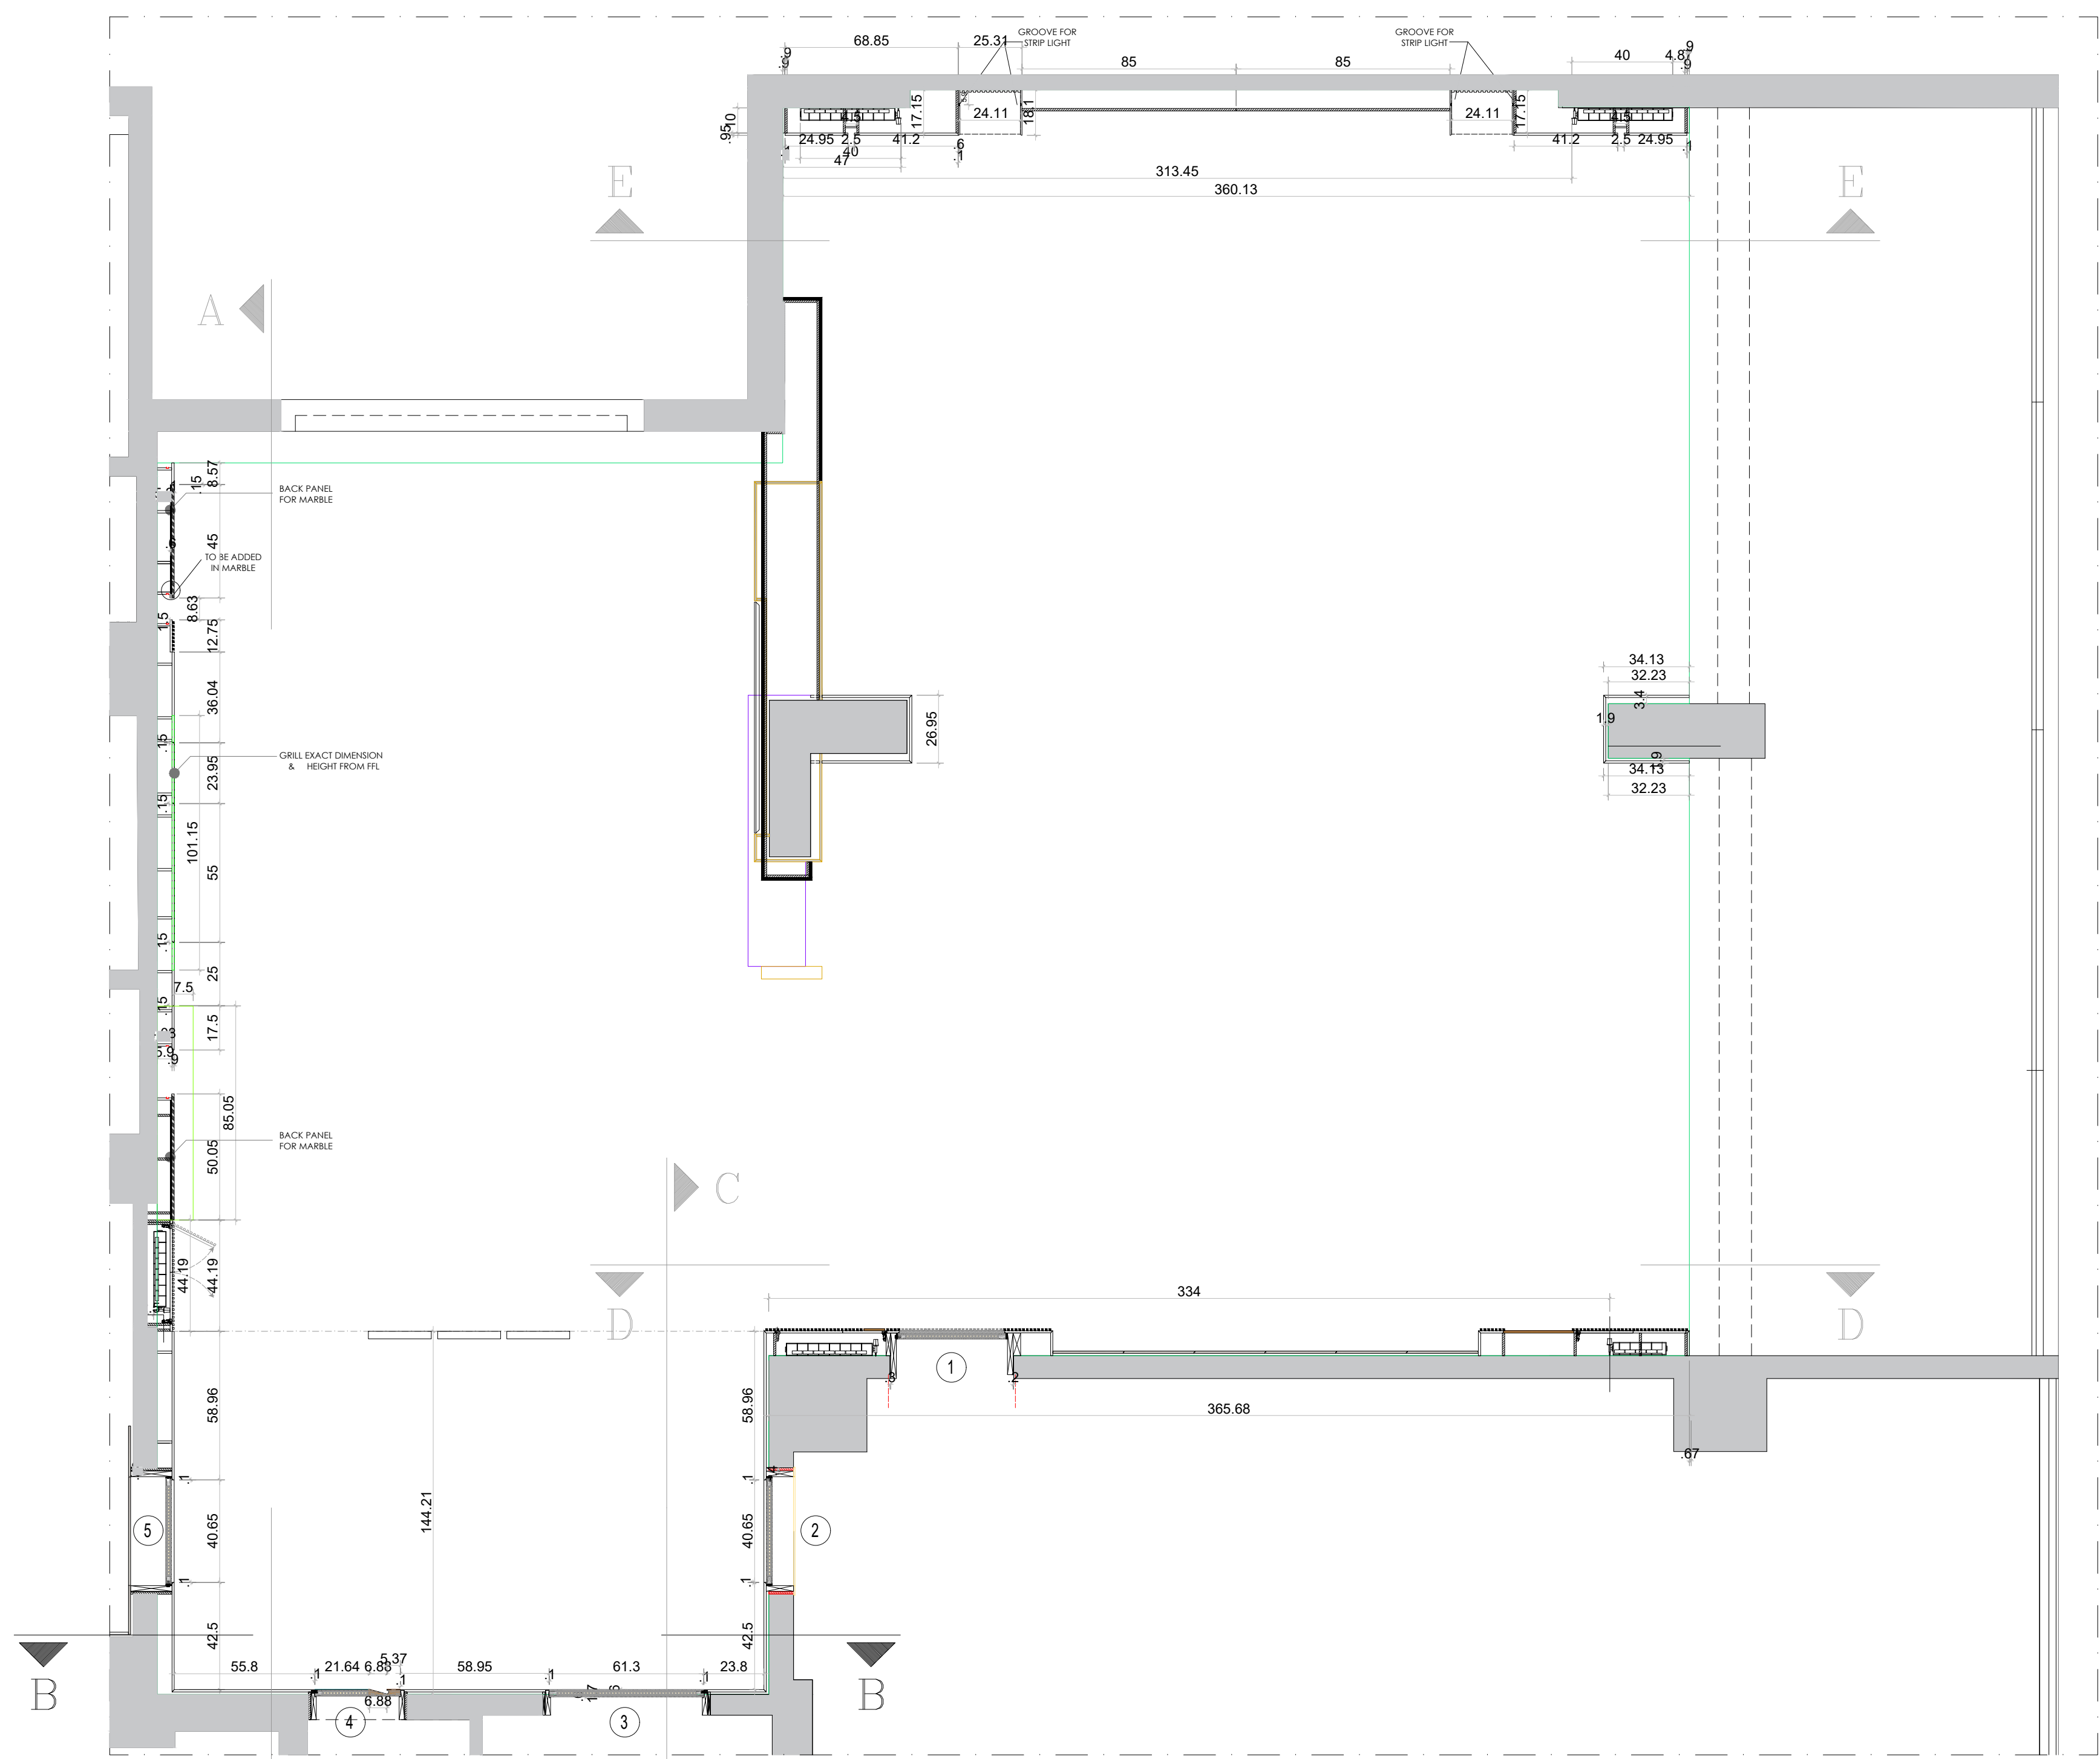


Saloon PLAN Scale 1/50

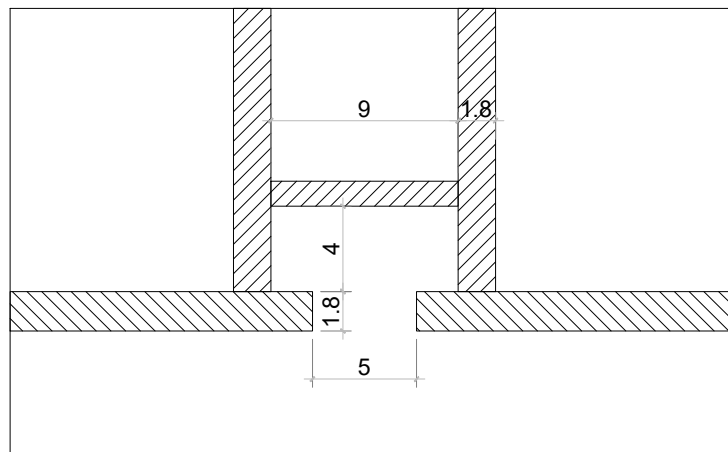


Detail : A

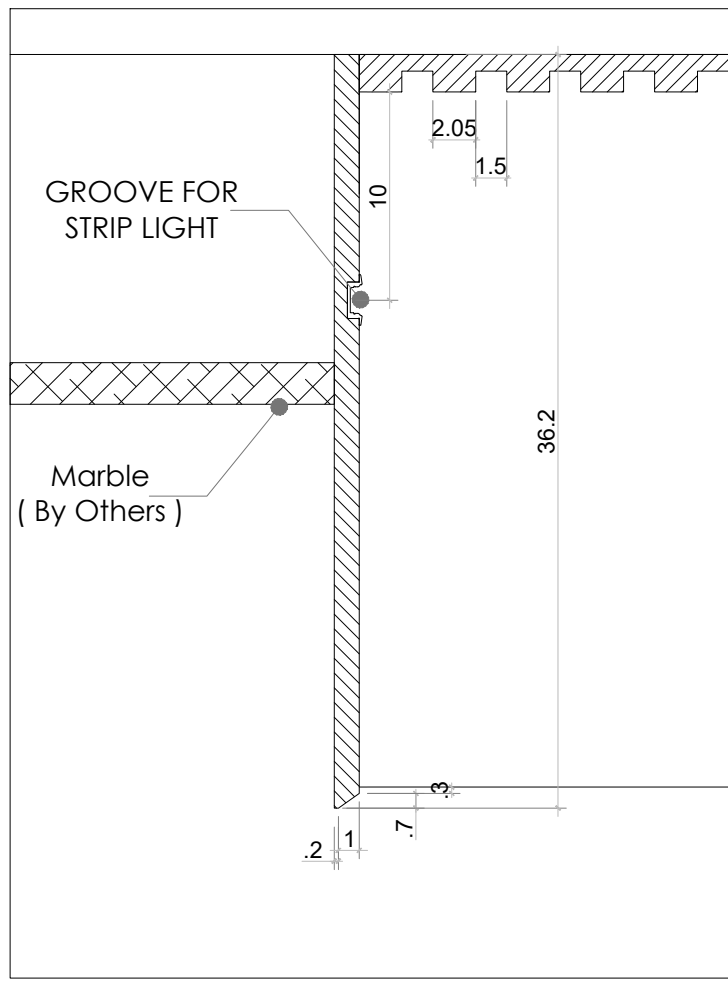

Detail : B

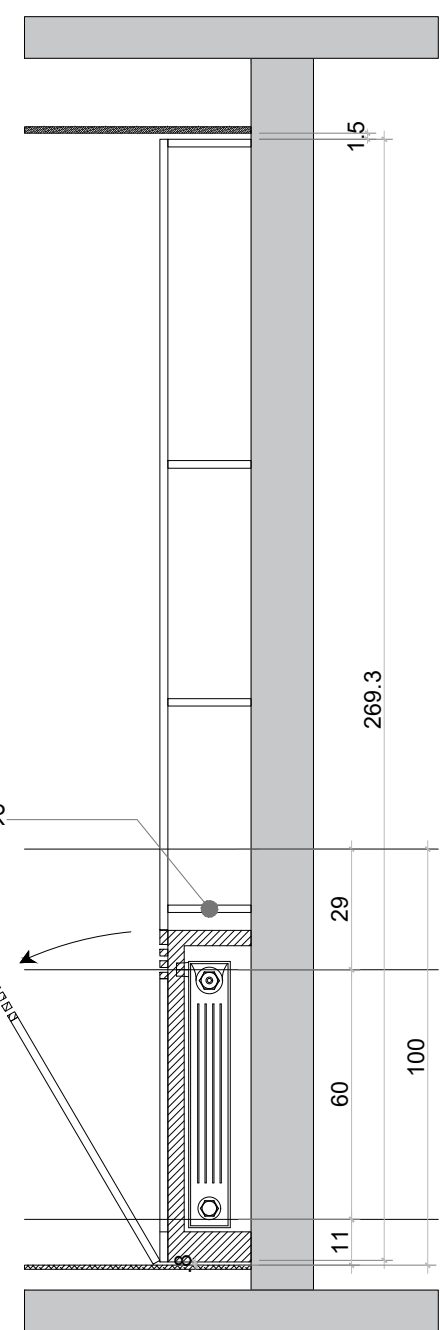

Section Elevation E.E

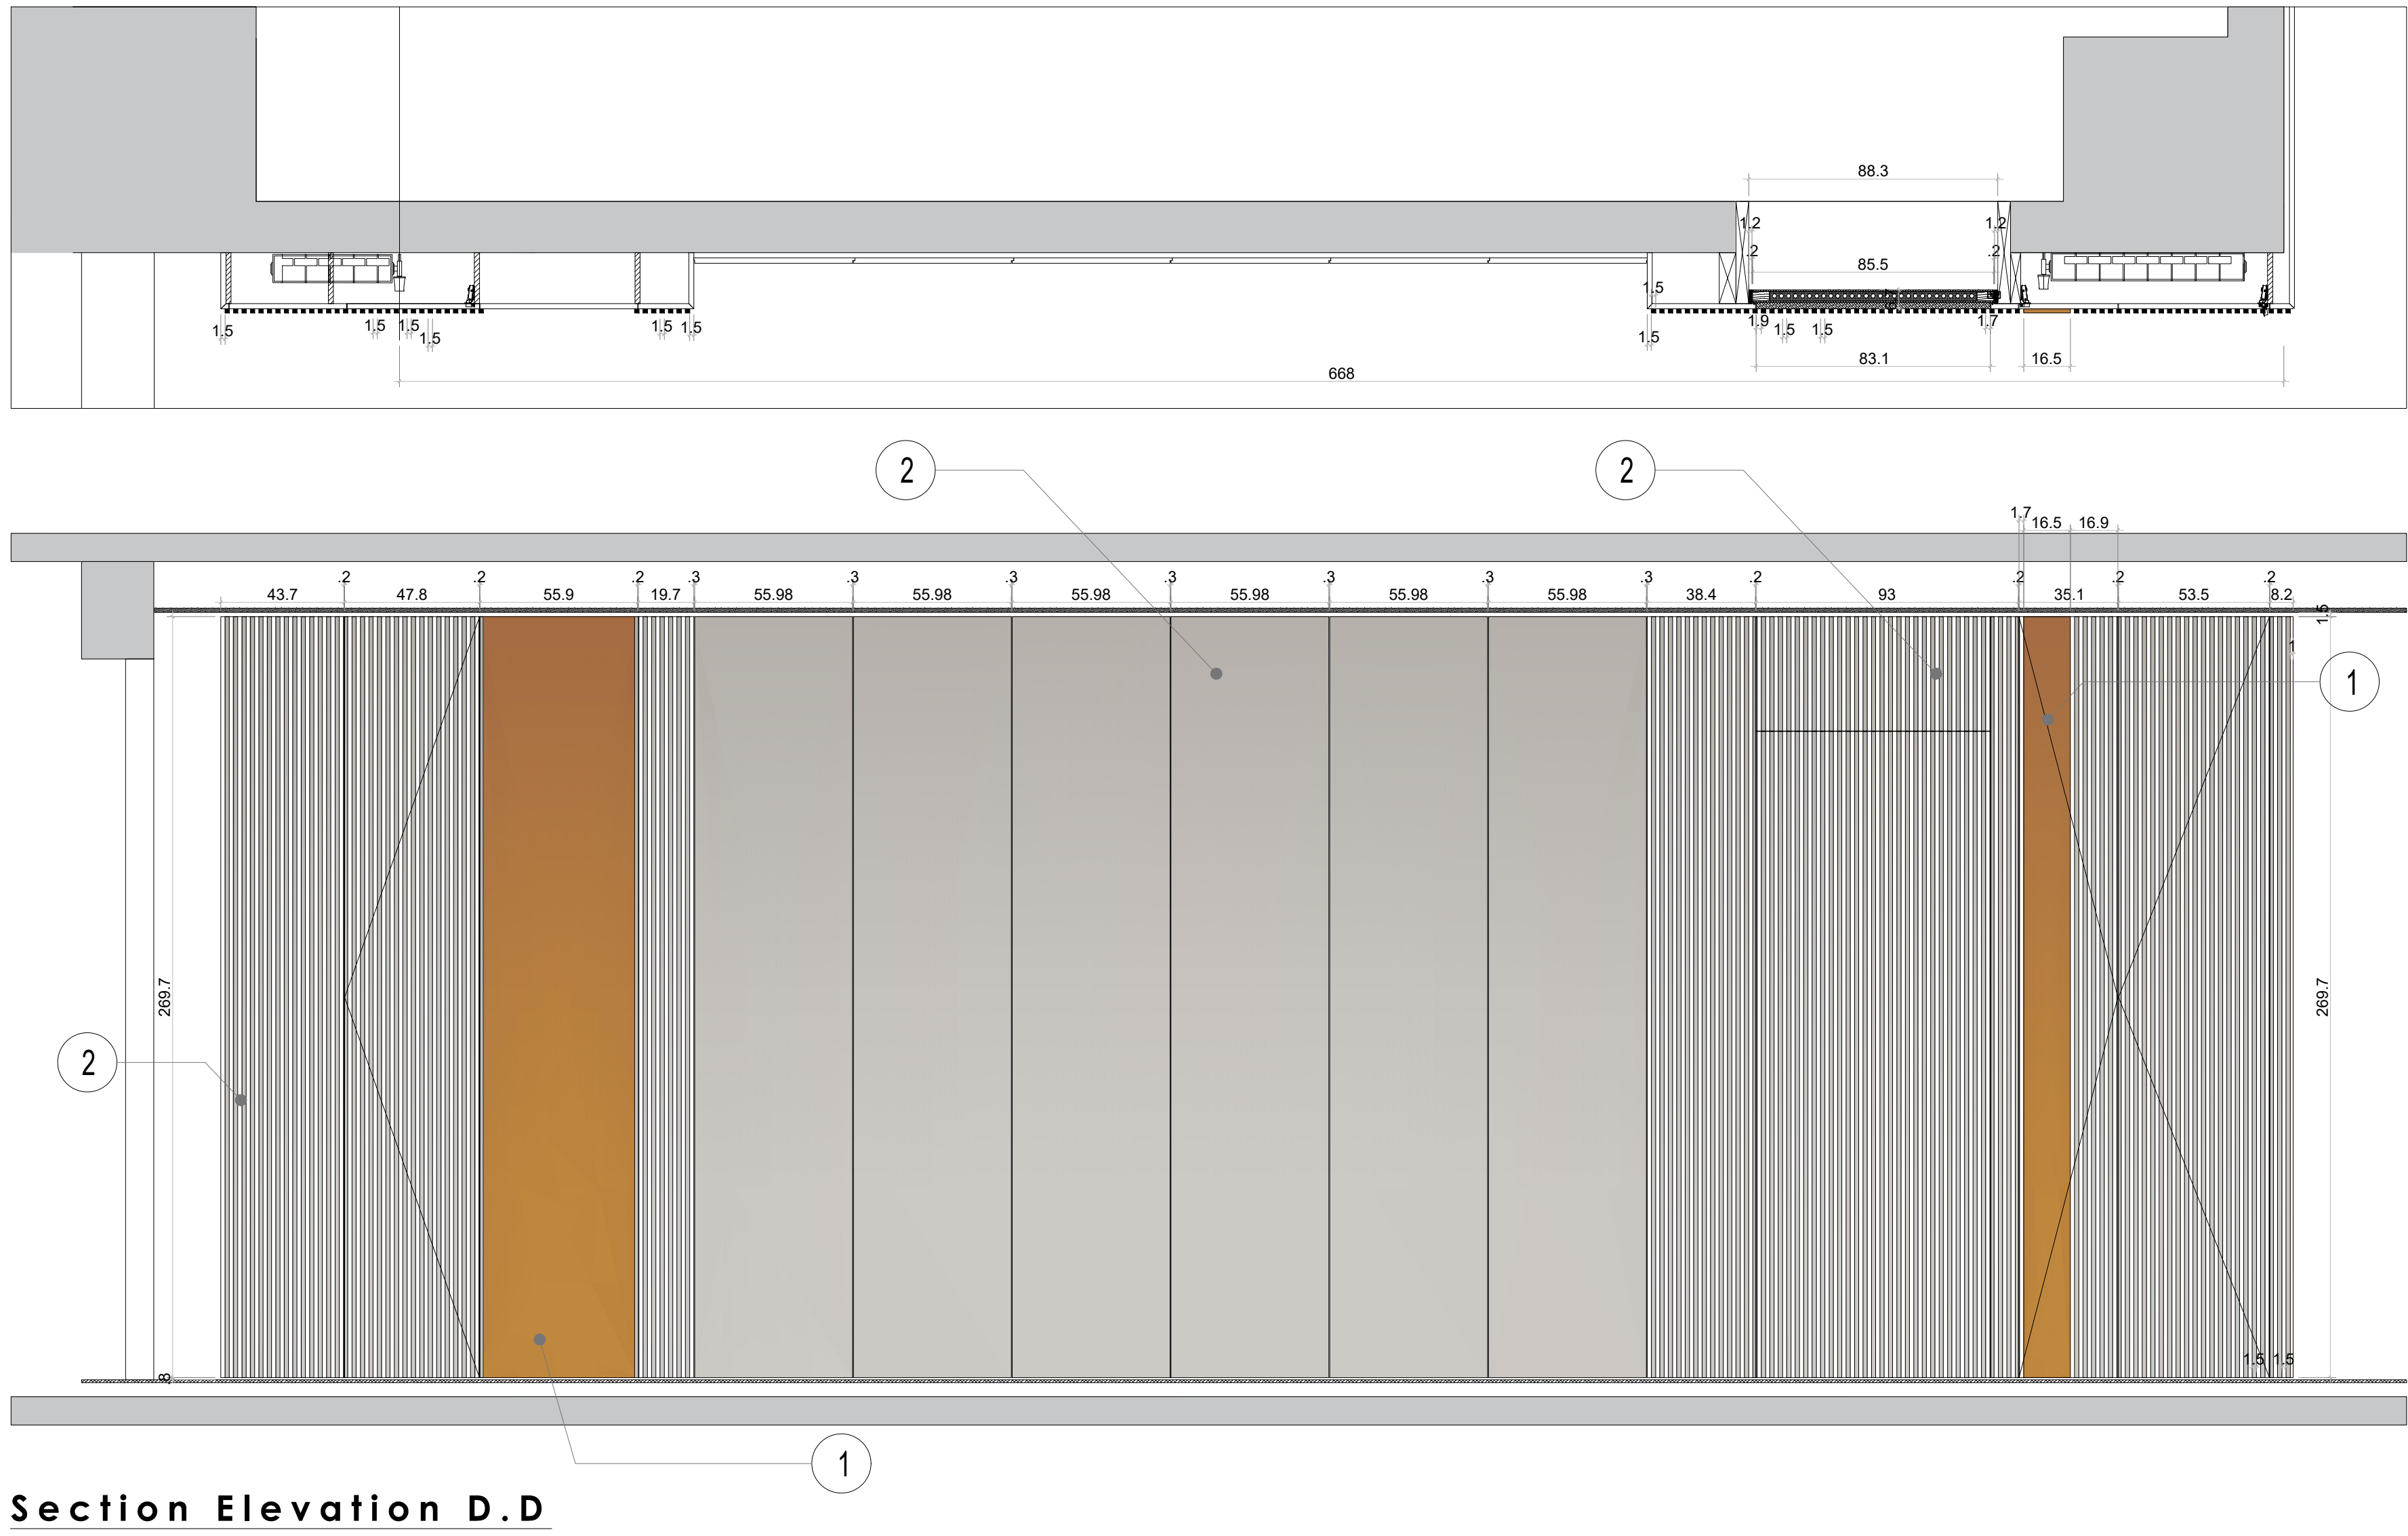

Section Elevation D.D



Elevation D.D



Elevation E.E




① Veneer Wood



② Paint Grey
M1 01 303414/15



③ Paint Dark
Grey

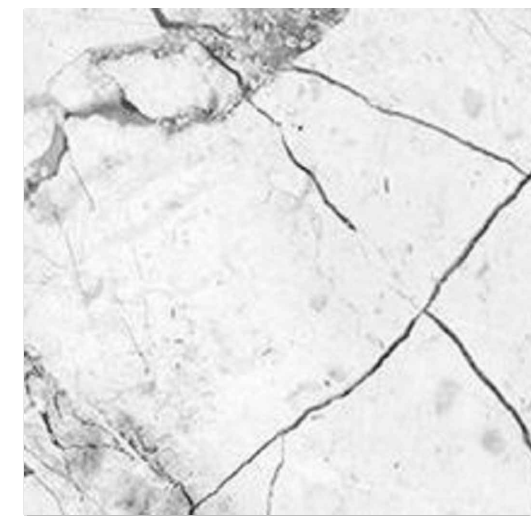

④ Marble/Wallpaper



Abaza Interior Design Studio - 897 Habib Ikhnwan Bldg.
1st Floor - Corniche el mazraa - Beirut, Lebanon
+961 70 88 44 40 - +961 1 31 37 66 / abaza@abaza.com

Notes:

Project No.

YS-0000

Scale

1:25@A1

Drawing No.

A_106

Project

B.M

Revesion

B

Drawing Title

Living Area

Approved

-

Drawn

OC

Issued for

Intent

Signed

-

Verified

-

Issued date

24.5.2024

Rev no.

A

B

Date

24.5.2024


24.5.2024

Comments

Revised Layout

Revised Layout

North

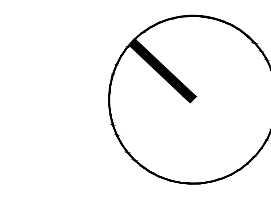

Disclaimer

The information contained within these AutoCAD plans is provided for general informational purposes only. It is not intended to be used as a basis for construction or any other purpose. The user is responsible for verifying the accuracy and completeness of the information contained herein. The user is also responsible for obtaining all necessary permits and approvals for the project. The user is not to be held liable for any damages or losses resulting from the use of these plans. The user is also responsible for obtaining all necessary permits and approvals for the project. The user is not to be held liable for any damages or losses resulting from the use of these plans.

Scale

1:25

Date

24.5.2024

A.106