



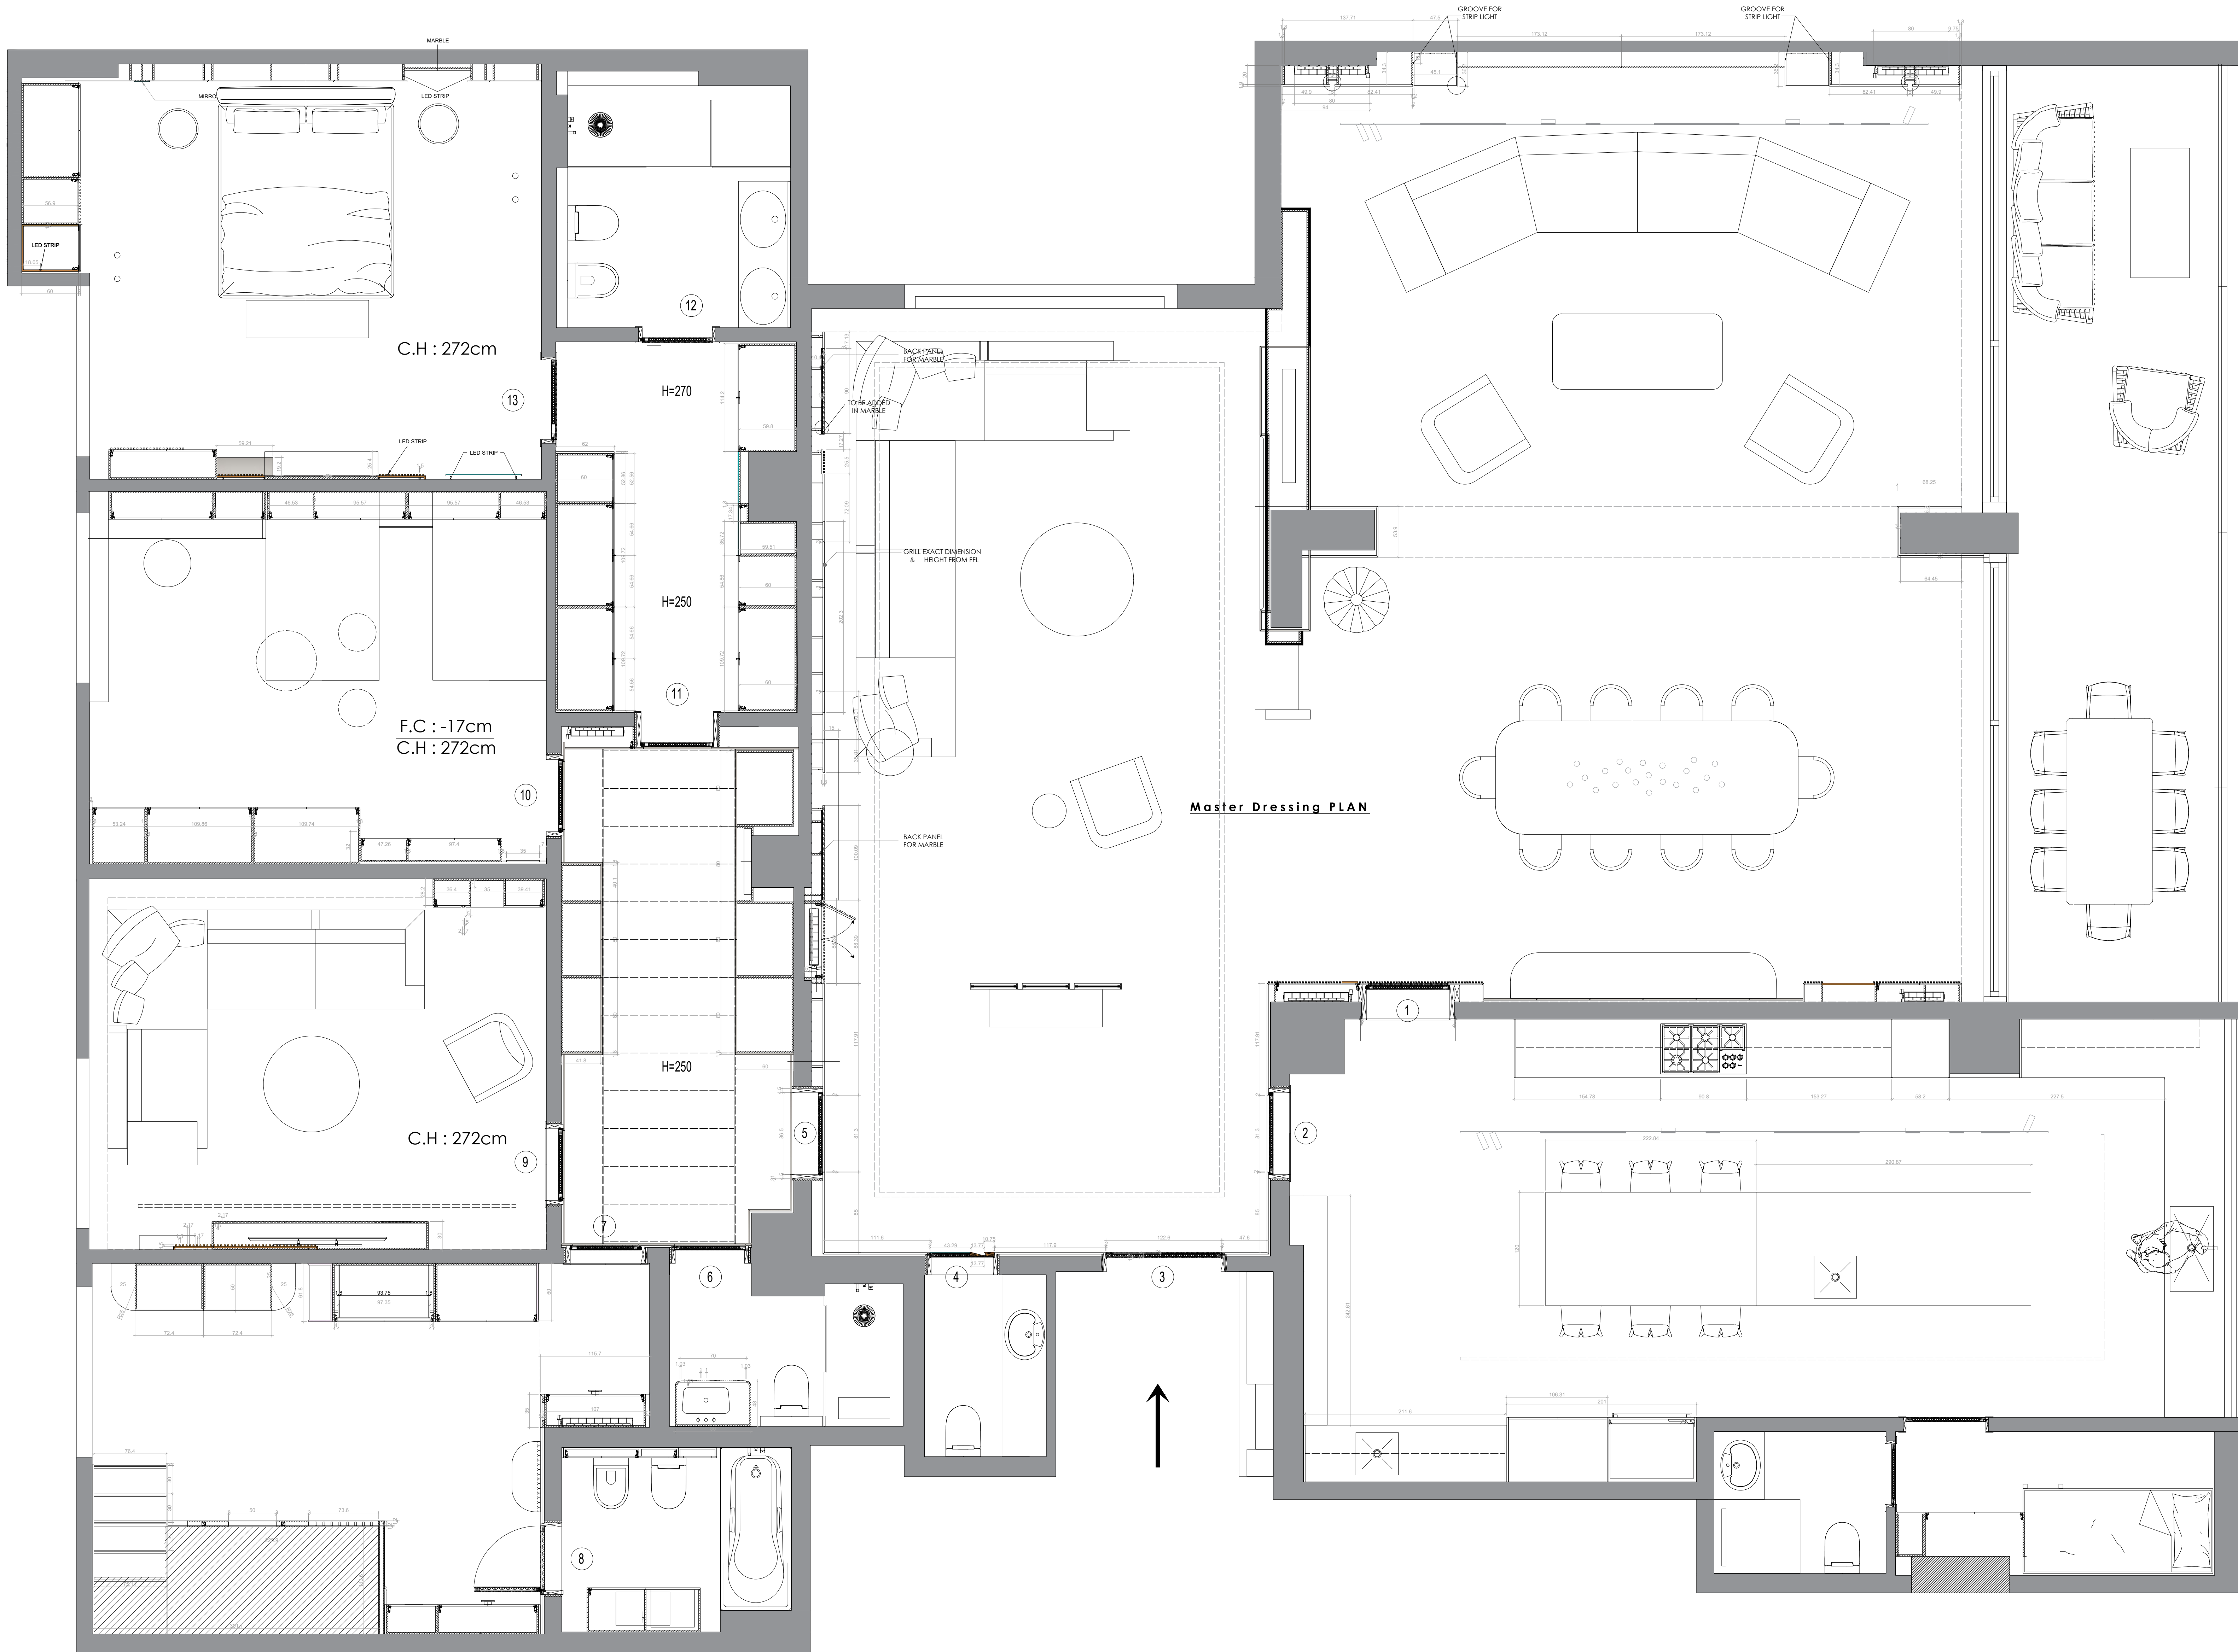

① Veneer Wood




② Paint Grey
M1 01 303414/15

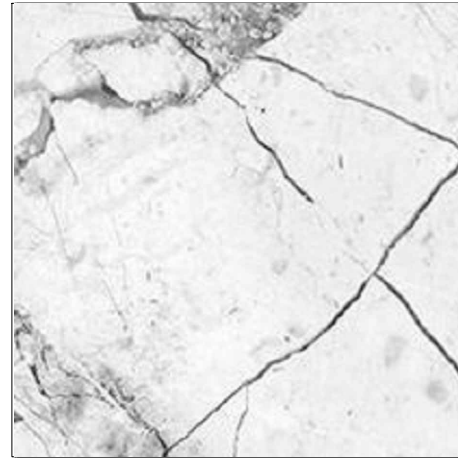

③ Marble/Wallpaper




④ Mirror Silver

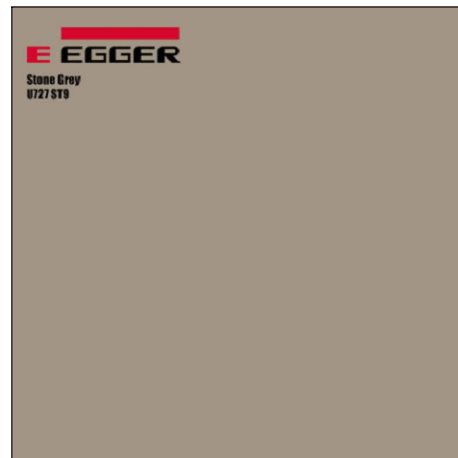

⑤ EGGER STONE GREY U727 ST9




⑥ Mirror Silver

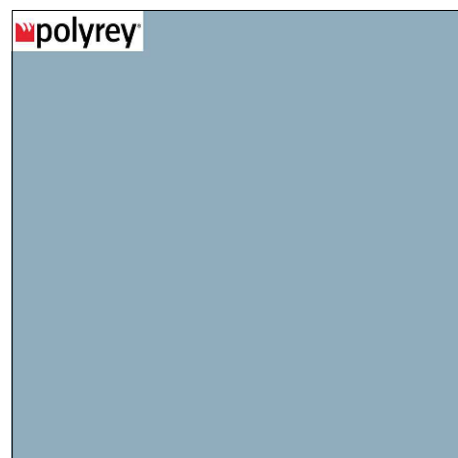

⑦ POLYREY CEDRE BLEU C118



⑧ EGGER PLATINUM WHITE
W980-ST2

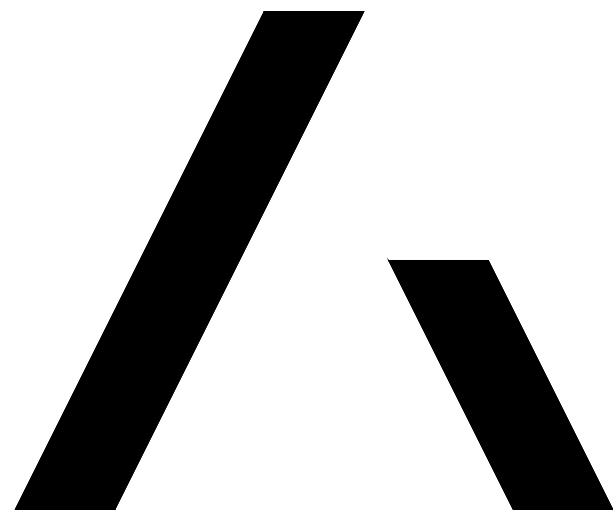

Abaza Interior Design Studio - 897 Habib Ikhwan Bldg.
1st Floor - Corniche el mazraa - Beirut, Lebanon
+961 70 88 44 40 - +961 1 31 37 66 / abaza@abaza.com

Notes:

Project No.

YS-2680

Project

B.M Proj

Approved

-

Signed

-

Rev no.

A


Date

5.5.2024

Comments

Revised Layout

North

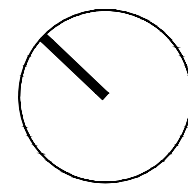

Disclaimer

The information contained within these AutoCAD plans is provided for general informational purposes only. While every effort has been made to ensure accuracy, completeness, and reliability, no warranty is provided regarding the accuracy, adequacy, or completeness of the information contained herein. These AutoCAD plans are not intended to replace professional advice or judgment, and users should consult with qualified professionals for specific design, engineering, or construction requirements. Any reliance you place on these plans is strictly at your own risk. The creator of these AutoCAD plans shall not be liable for any direct, indirect, incidental, special, or consequential damages arising out of the use of or inability to use these plans, even if advised of the possibility of such damages. By using these AutoCAD plans, you acknowledge and agree to accept all risks associated with their use. You also agree to release the creator of these plans from any and all liability for any damages or losses incurred as a result of using or relying on these plans. These AutoCAD plans may be subject to change or modification without notice. Users are advised to verify the accuracy and currency of the information contained herein before making any decisions or taking any actions based on these plans.

Scale

1:50@A1

Revision

A

Drawn

OC

Verified

-

Drawing No.

A_103

Drawing Title

Plan

Issued for

Intent

Issued date

5.5.2024

Scale

1:50

A.101

Date

5.5.2024