




PLAN

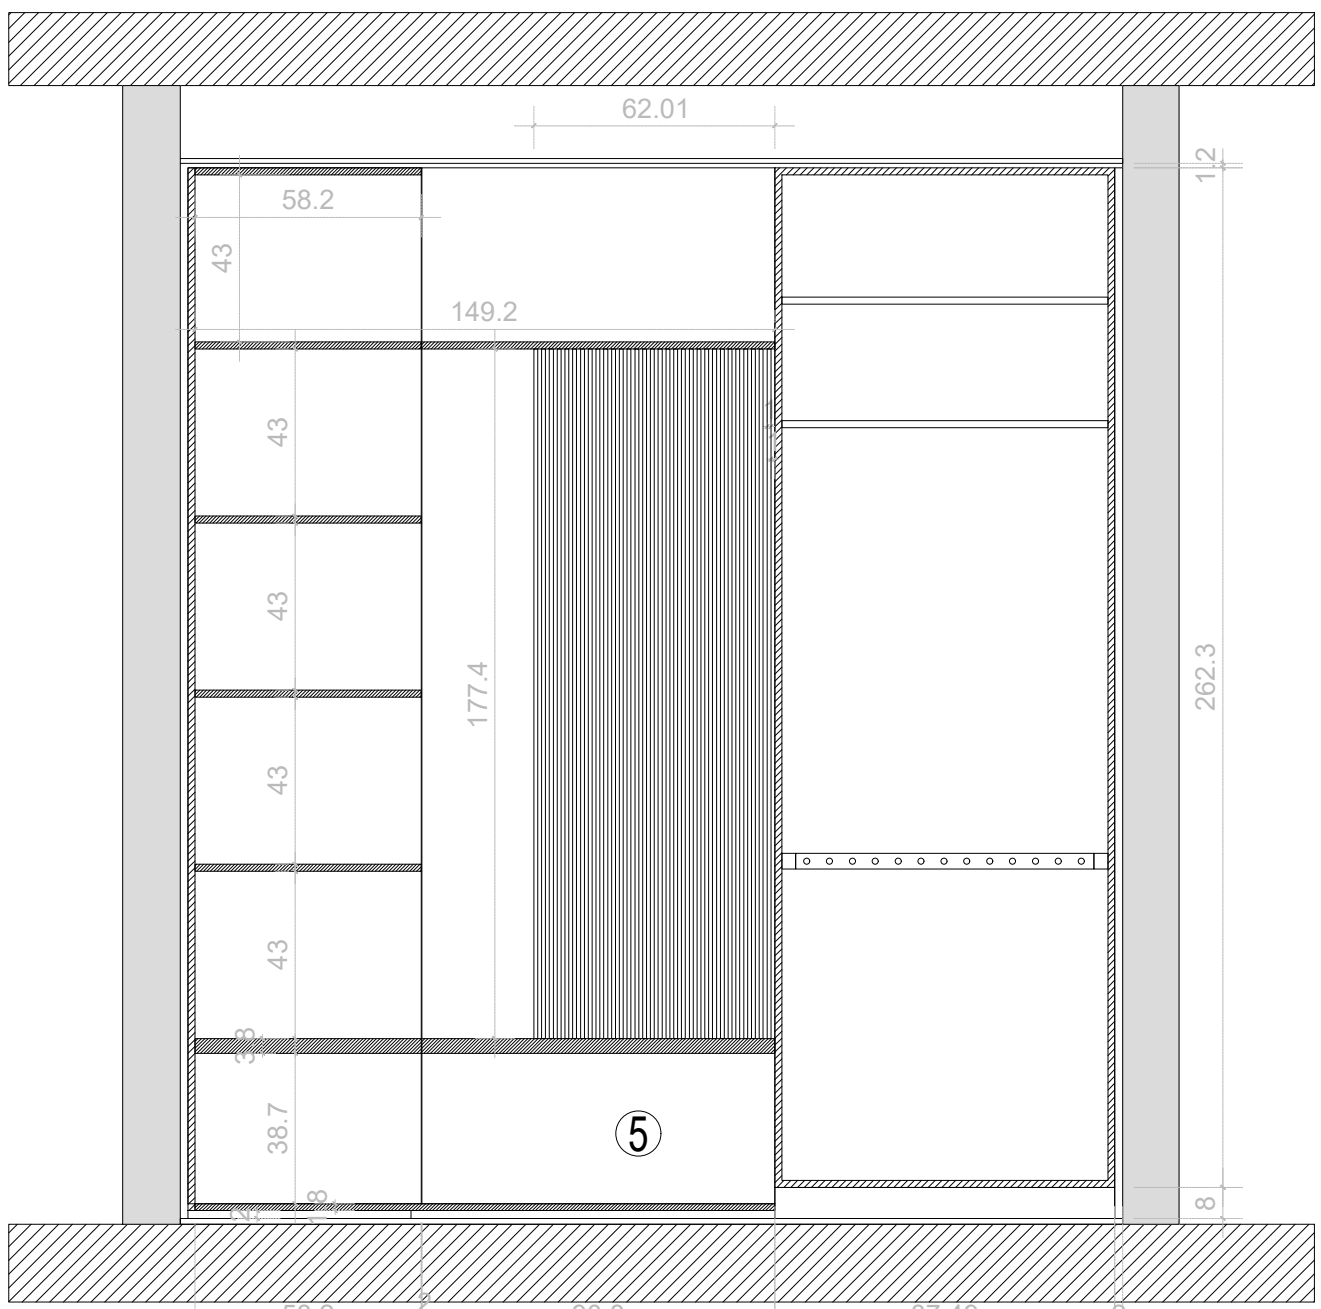


Section Elevation D.D

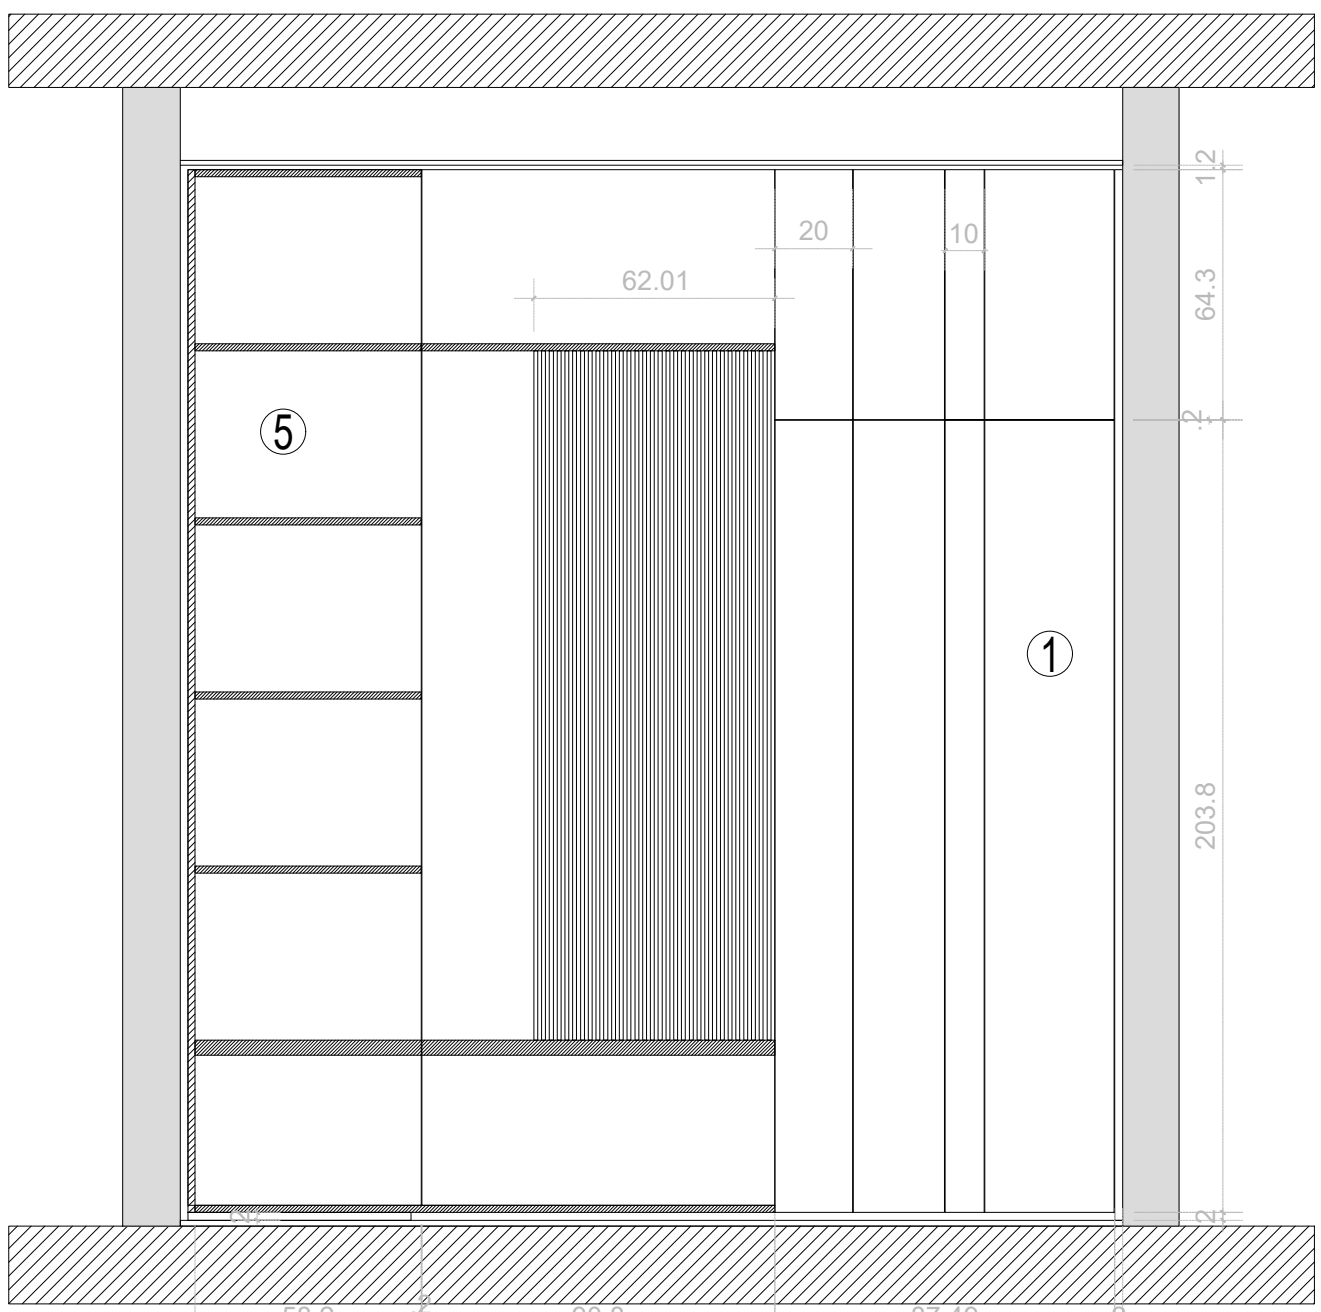


Section Elevation D.D

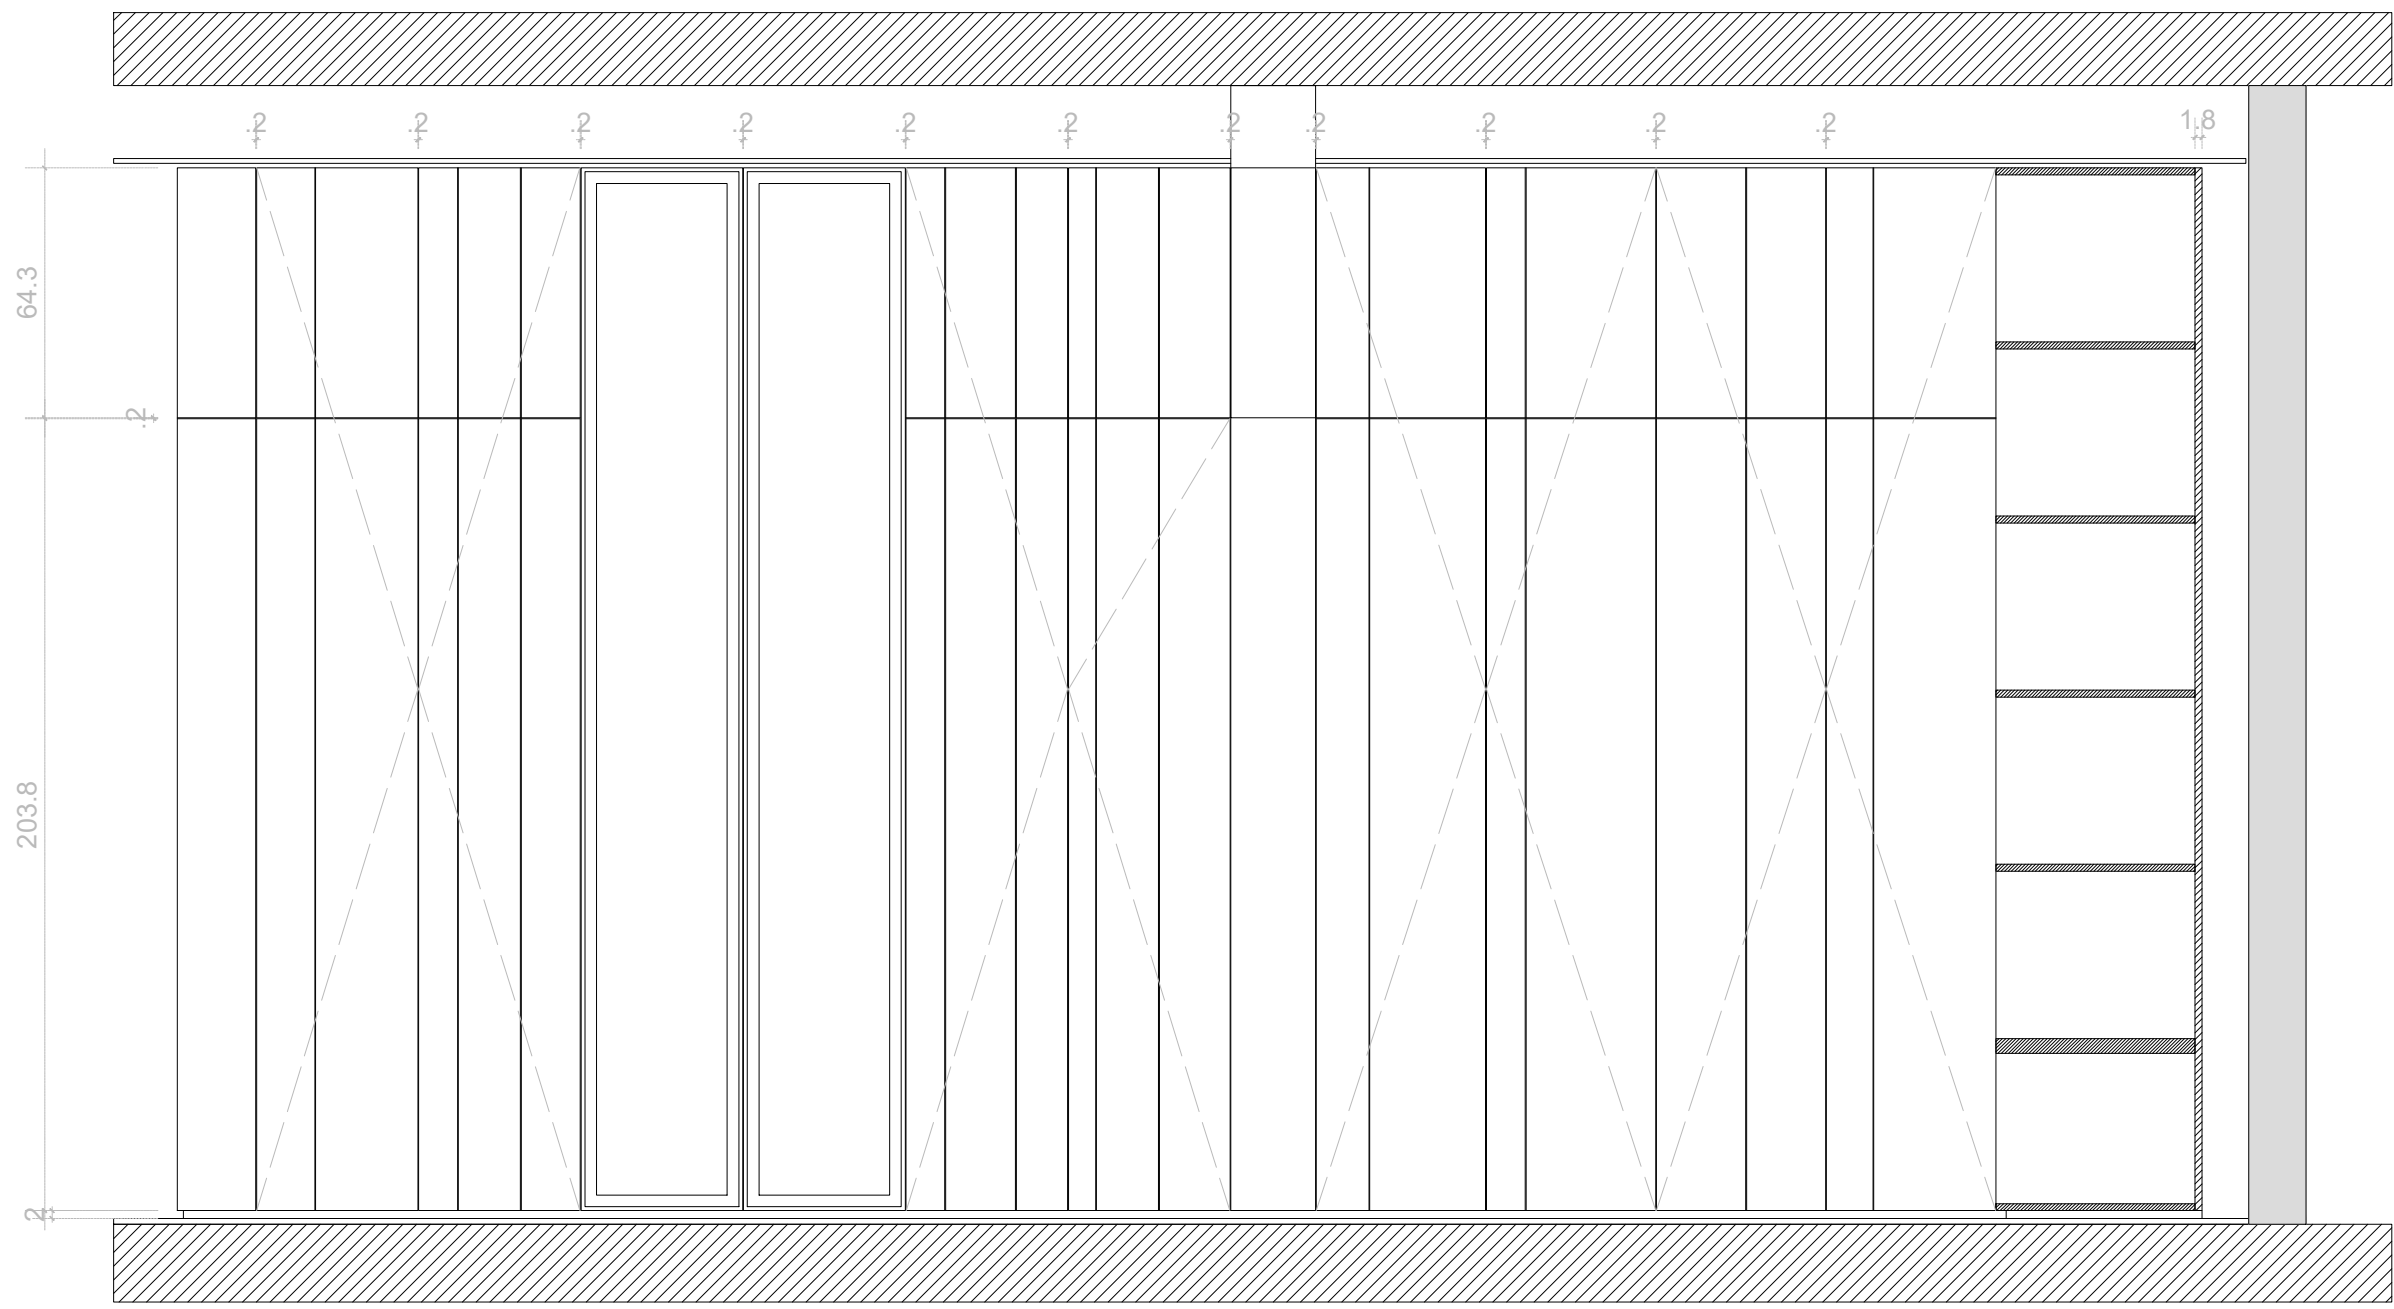


Section Elevation A.A

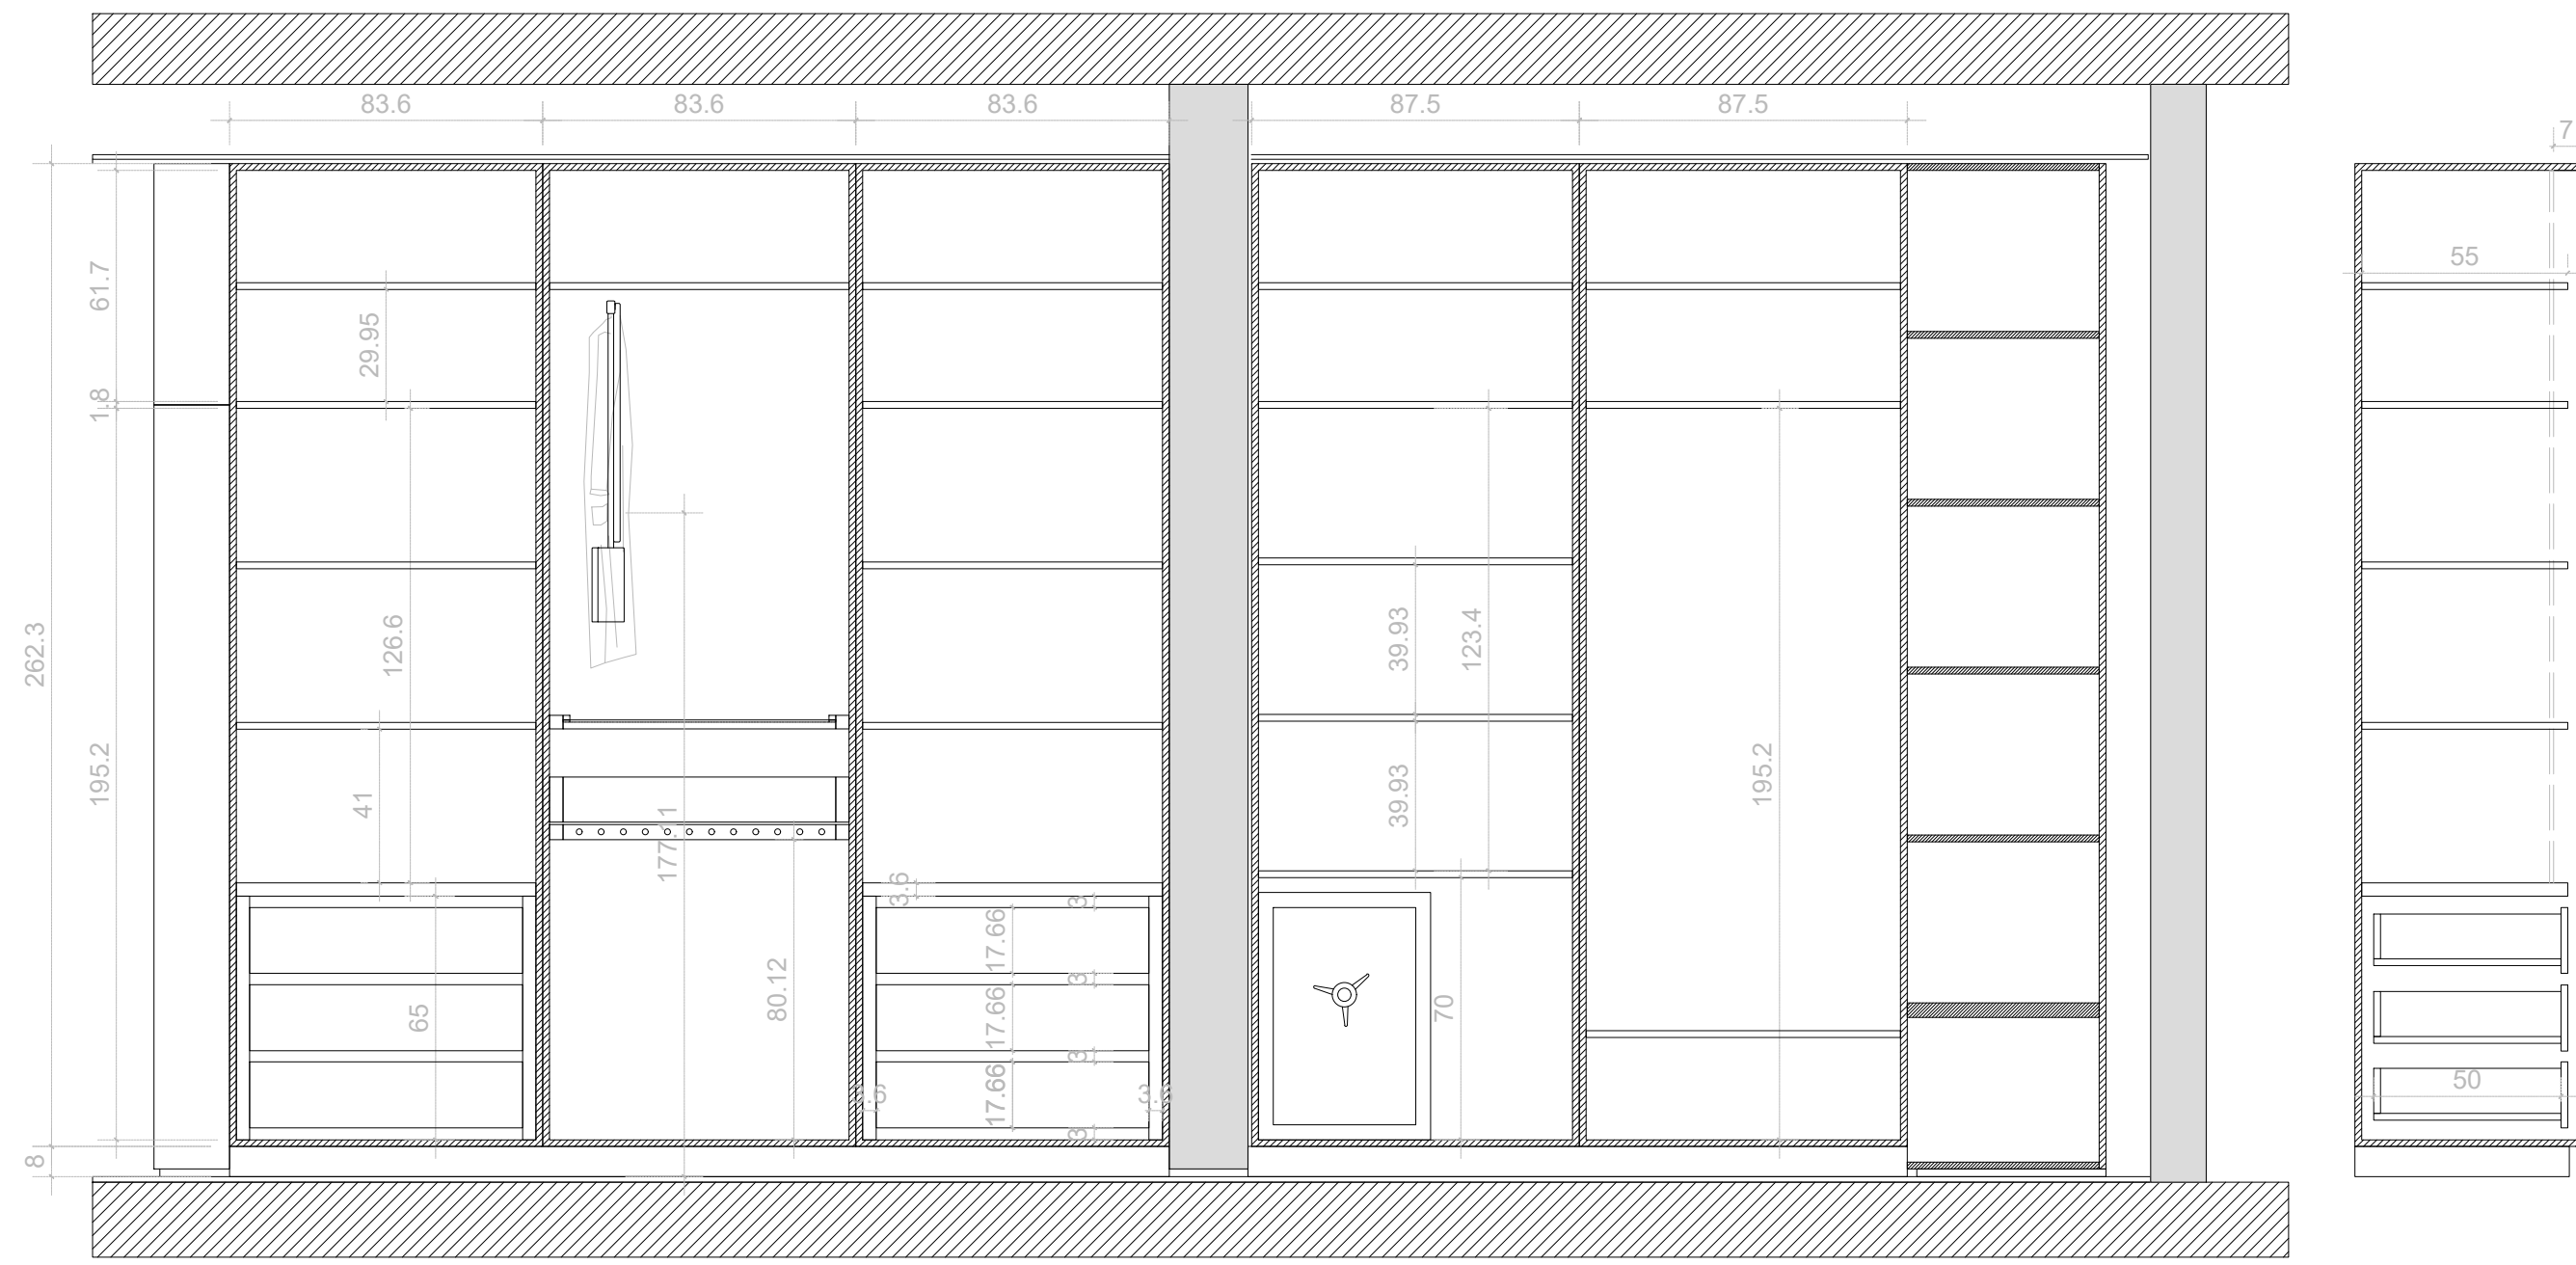


Section Elevation A.A

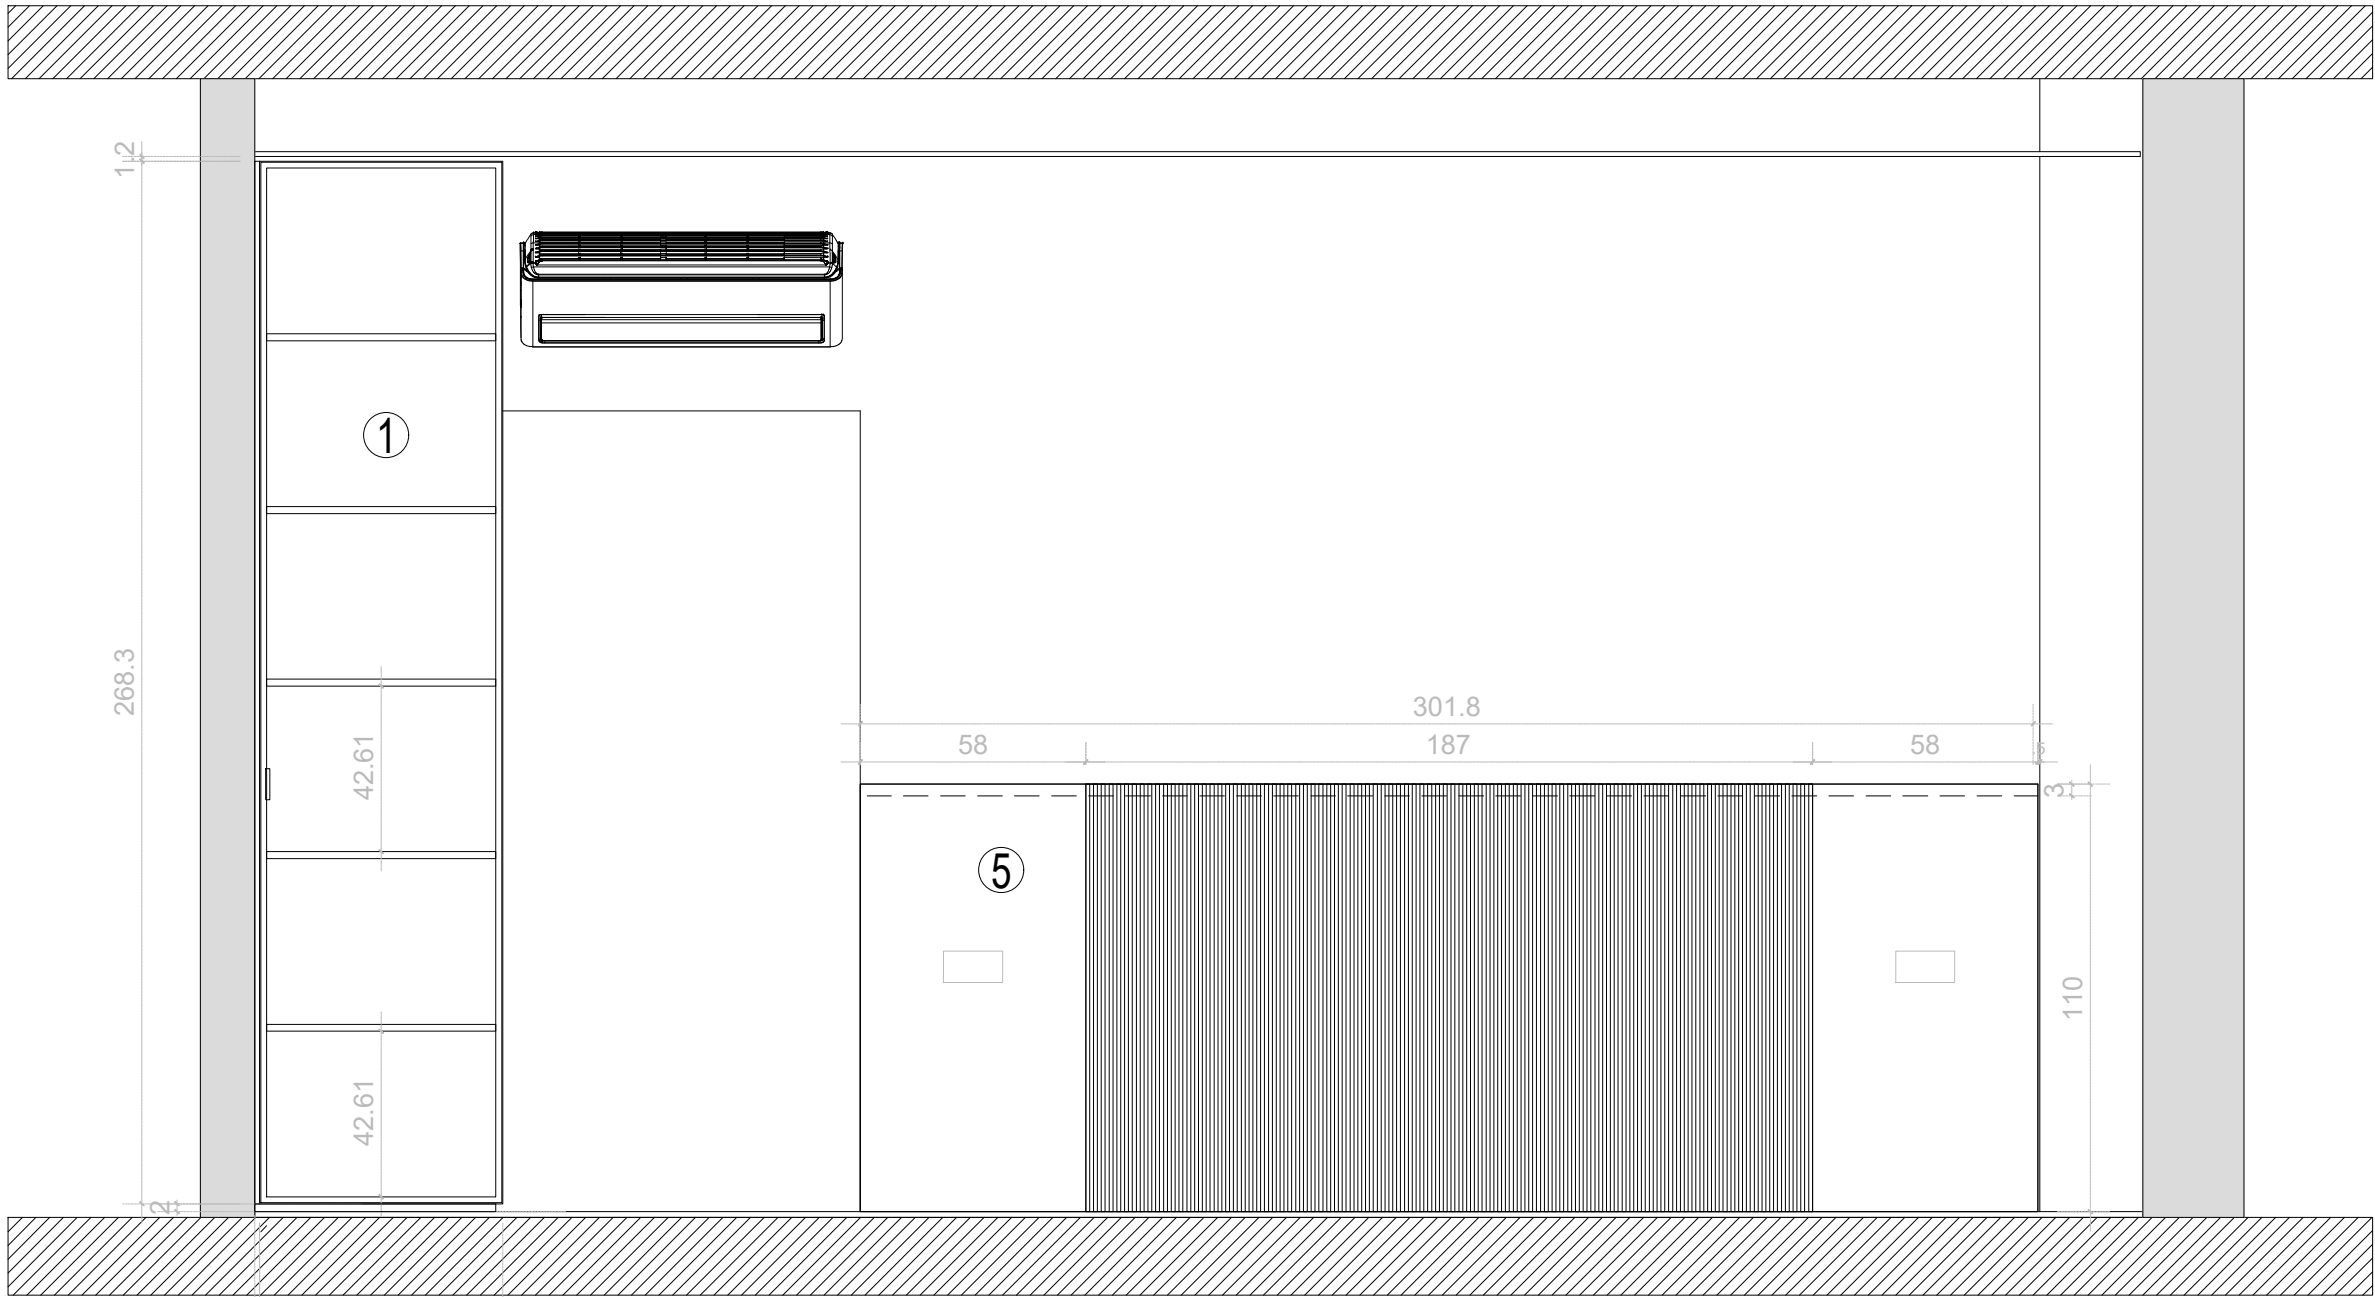


Section Elevation B.B

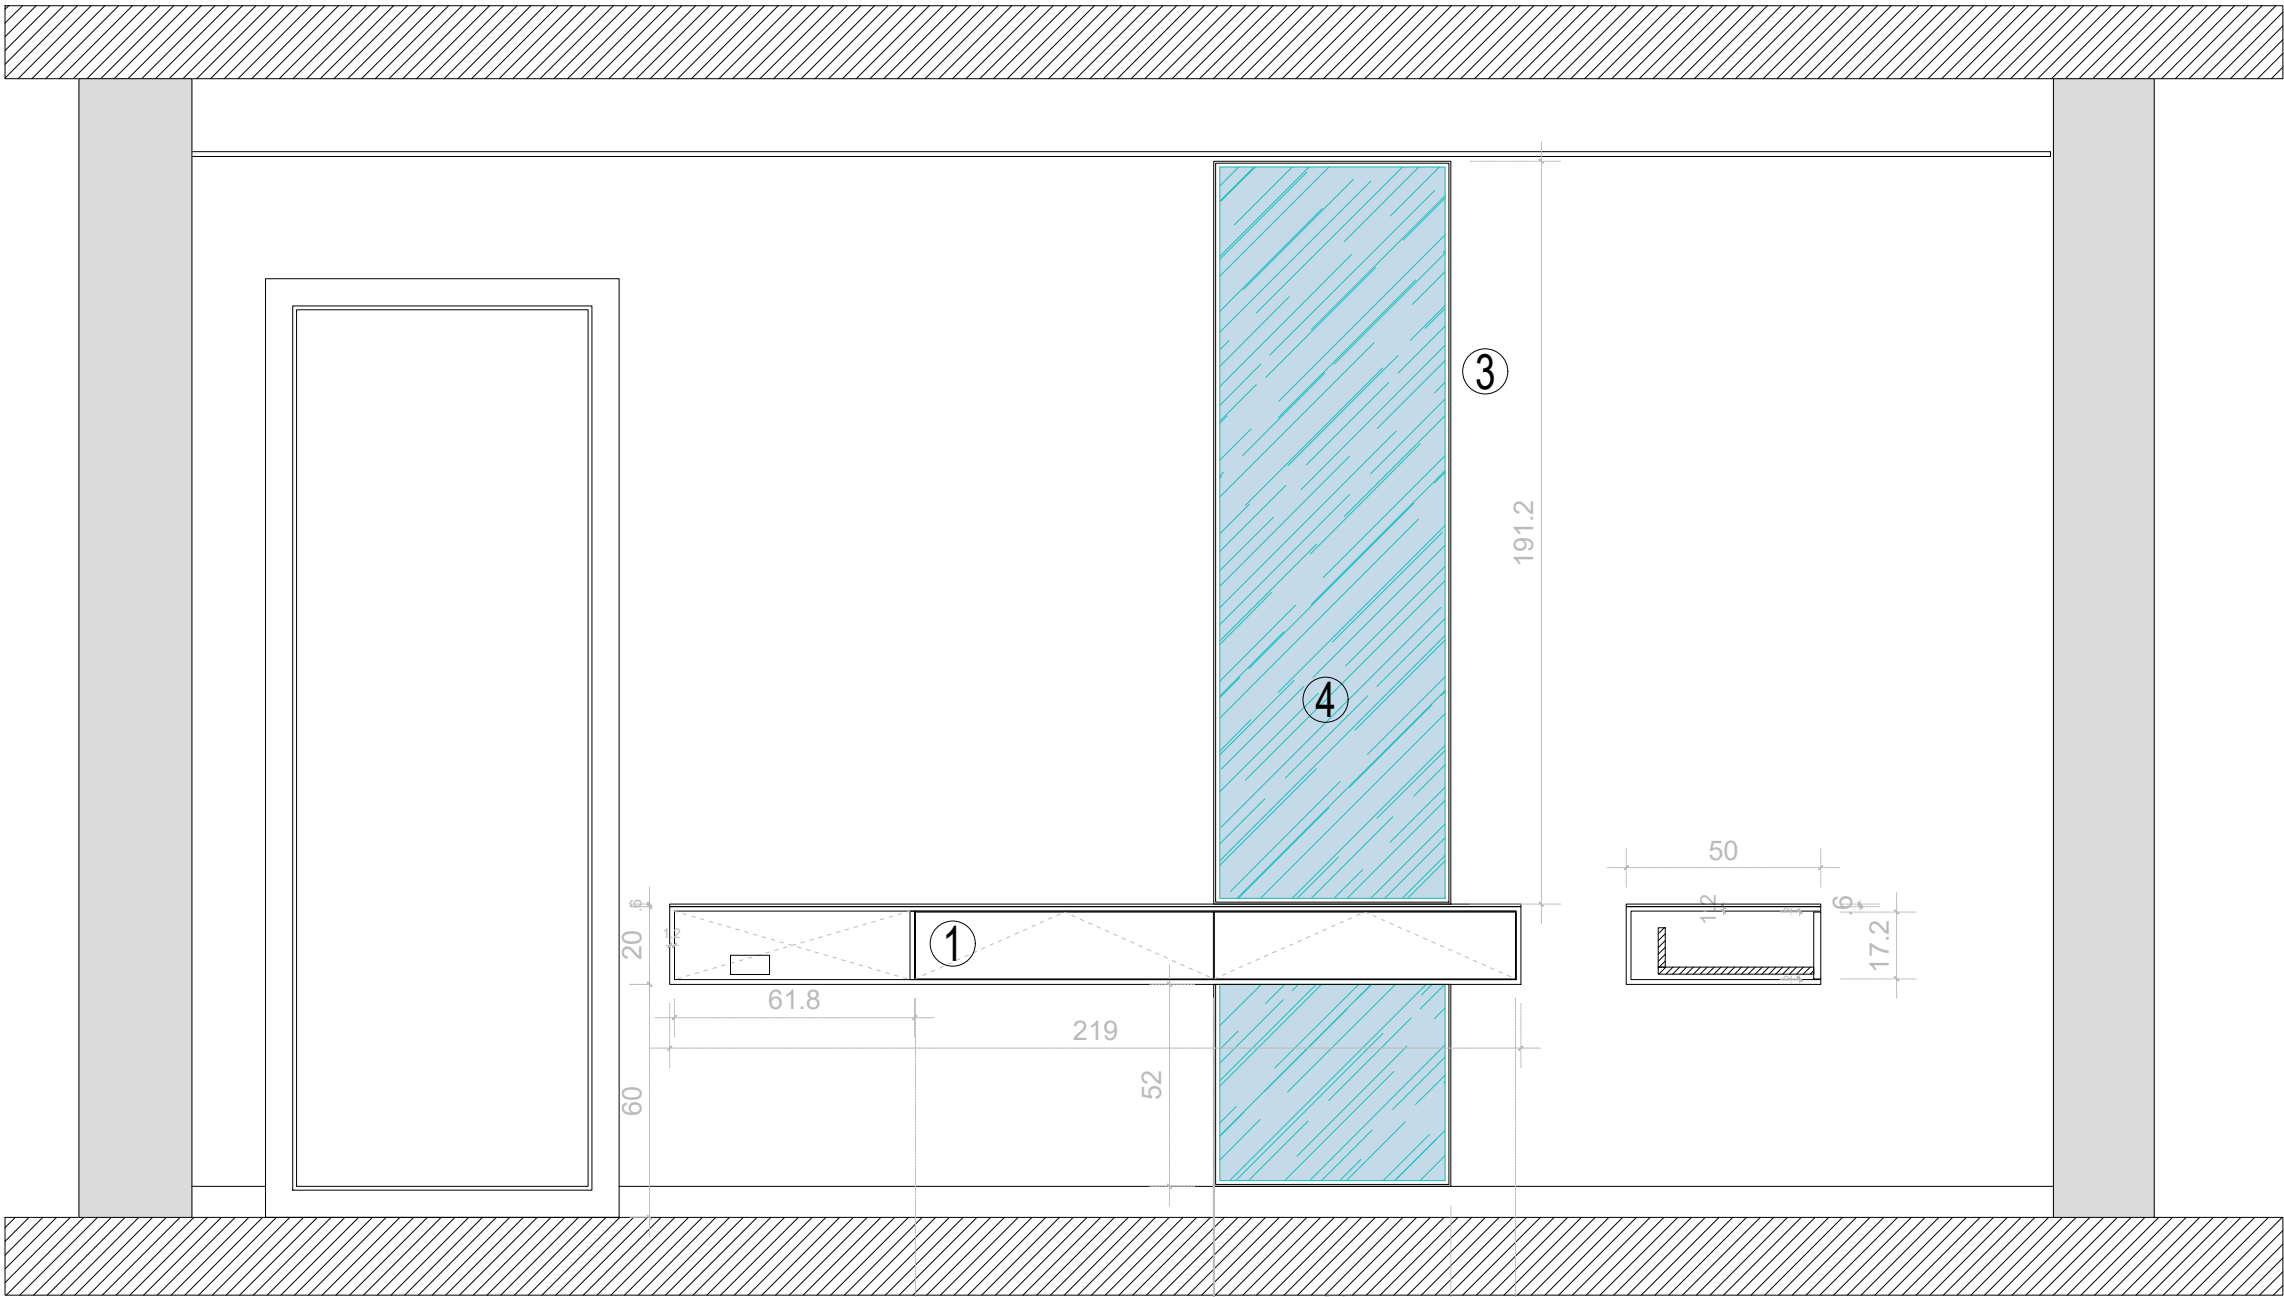


Section Elevation C.C

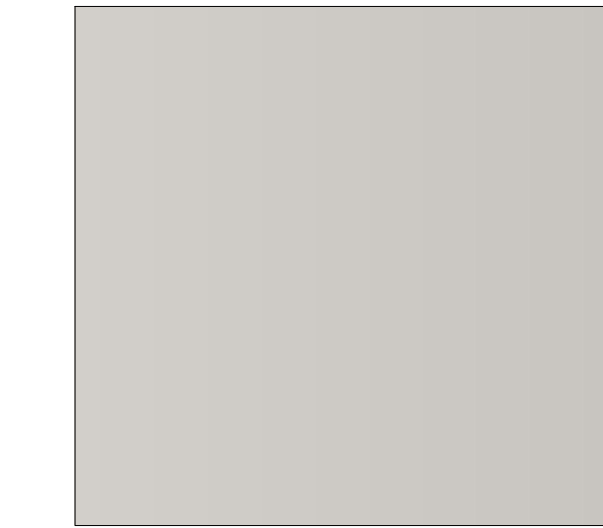

① Beige F3E8D6

 

② BLUSH NOISETTE 10YR 73-038

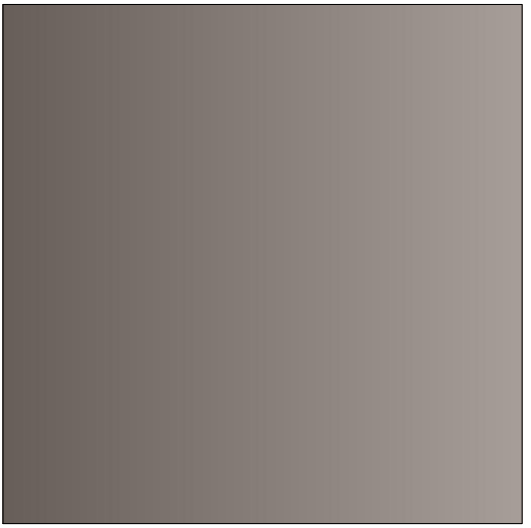


③ METALLIC GUN METAL



④ Mirror Silver



⑤ Veneer Wood

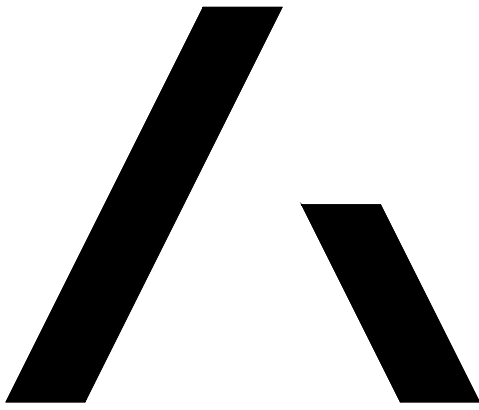

Abaza Interior Design Studio - 897 Habib Ikhwan Bldg.  
1st Floor - Corniche el mazraq - Beirut, Lebanon  
+961 70 88 44 40 - +961 1 31 37 66 / abaza@abaza.com

Notes:

Project No.

YS-0000

Scale

1:25@A1

Drawing No.

A\_104

Project

F.D Proj.

Revison

B

Drawing Title

Renovation

Approved

-

Drawn

OC

Issued for

Intent

Signed

-

Verified

-

Issued date

4.2.2025

Rev no.

A

Date

4.2.2025


Comments

Revised Layout

Revised Layout

Revised Layout

North

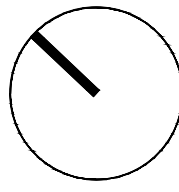

Disclaimer

The information contained within these AutoCAD plans is provided for general informational purposes only. While every effort has been made to ensure accuracy, completeness, and reliability, no warranty is provided regarding the accuracy, adequacy, or completeness of the information contained herein. The user shall be responsible for verifying the accuracy of these plans from any and all sources before making any decisions or taking any actions based on these plans. The creator of these AutoCAD plans shall not be liable for any direct, indirect, incidental, special, or consequential damages arising out of the use of or inability to use these plans, when it arises out of the possibility of such damages. By using these AutoCAD plans, you acknowledge and agree to accept all risks associated with the use of these plans and agree to release the creator of these plans from any and all liability for any damages or losses incurred as a result of using or relying on these plans. These AutoCAD plans may be subject to change or modification without notice. Users are advised to verify the accuracy and currency of the information contained herein before making any decisions or taking any actions based on these plans.

Scale

1:25

Date

7.2.2025

A.105